



**ROOM FINISH GENERAL NOTES:**

- REFER TO ARCHITECTURAL FINISHES SCHEDULE FOR MATERIAL SELECTION AND COLOR.
- FLOORING TRANSITIONS SHALL BE CENTERED UNDER DOOR IN CLOSED POSITION, UNO. REFER TO I-SERIES SHEETS FOR TYPICAL TRANSITION DETAILS.
- REFER TO DOOR SCHEDULE FOR HOLLOW METAL DOOR FRAME COLOR.
- METAL DIFFUSERS AND MECHANICAL COVERS SHALL BE PAINTED TO MATCH SURROUNDING WALL SURFACE, UNO.
- ACCESS PANELS SHALL BE PAINTED TO MATCH ADJACENT SURFACE.
- CONCRETE FLOORS NOT TO RECEIVE ADDITIONAL FINISH SHALL BE SEALED, UNO.
- REFER TO I-SERIES SHEETS FOR TYPICAL FLOOR BASE DETAILS.
- APPLY RB-1 IN ALL NON-TILED SPACES WHERE WALL TREATMENT OCCURS AND UNDER CASEWORK TOUCHING THE FLOOR IN KITCHEN AND DORMITORIES.


**FLOOR FINISH LEGEND**

	CARPET (CPT)		TERRAZZO (TZ) SHADES VARIES FOR PATTERNS
	CONCRETE (CONC)		TILE (CT) SIZE VARIES
	ELECTROSTATIC CONTROL TILE (EST)		OUT OF SCOPE
	ENTRANCE FLOOR SYSTEM (EFS)		
	VINYL CERAMIC TILE (VCT)		
	XXX-X FLOOR FINISH TRANSITION TAG		XXX-X WALL MATERIAL TAG


**KEYED NOTES**

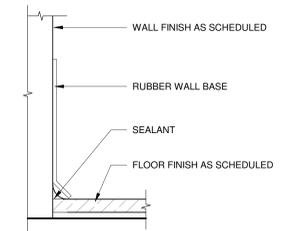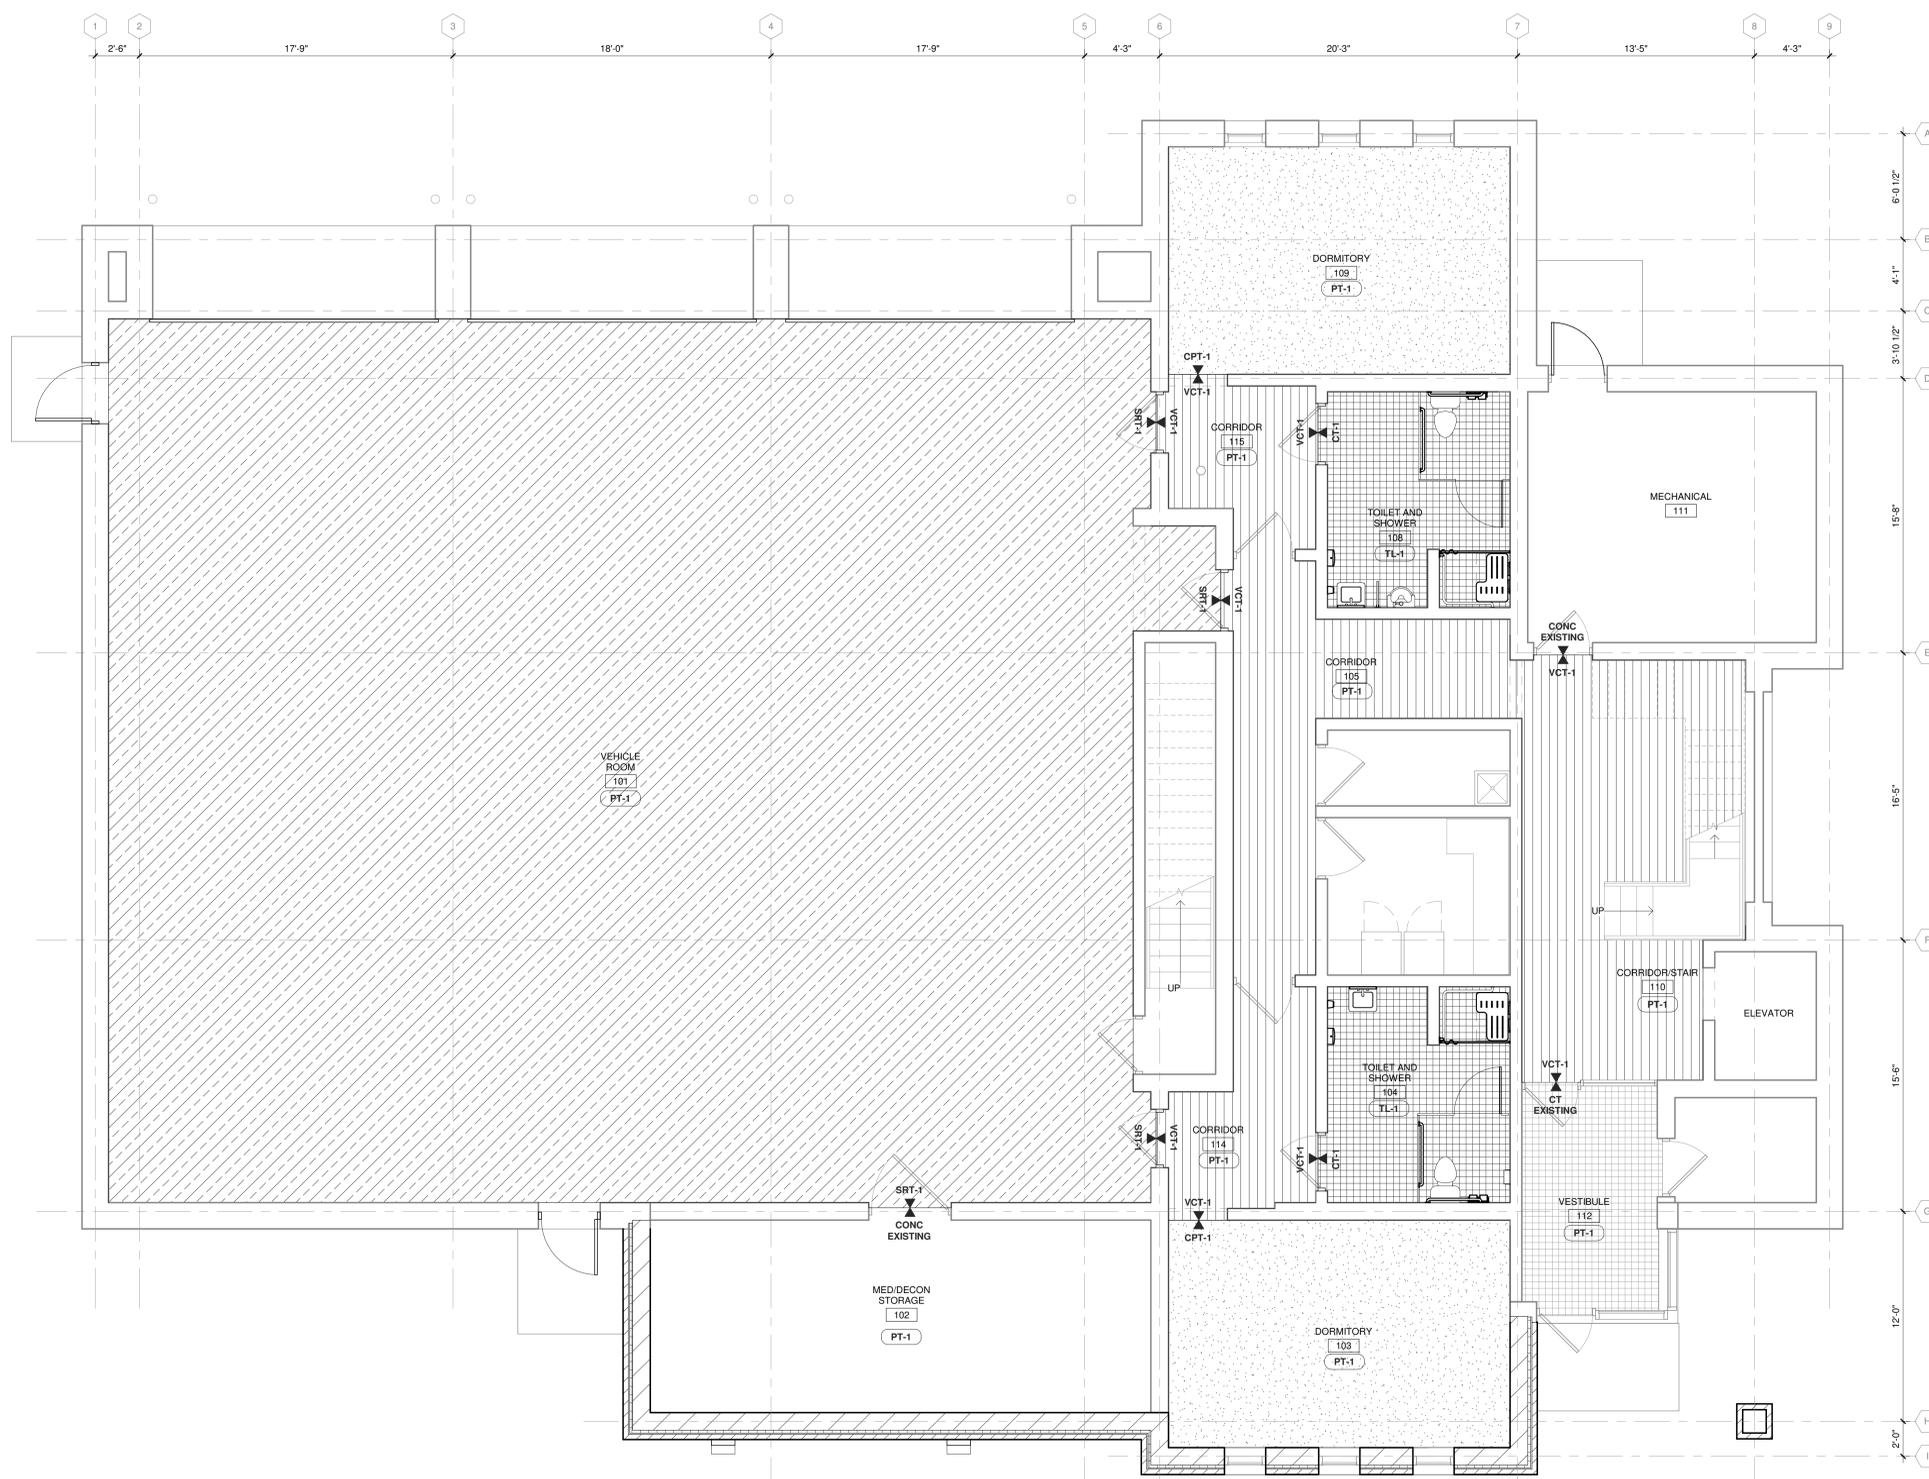


**RUBBER WALL BASE TRANSITION**  
6" = 1'-0"

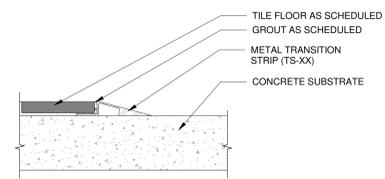


**TRANSITION @ TILE TO CONCRETE**  
6" = 1'-0"

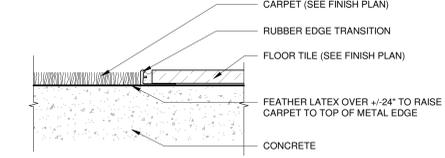

**TRANSITION - CARPET TO TILE**  
6" = 1'-0"

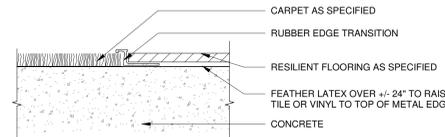

**TRANSITION - CARPET TO RESILIENT FLOORING**  
6" = 1'-0"

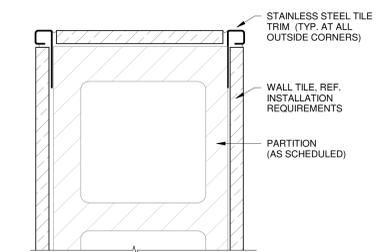

**WALL TILE - OUTSIDE CORNER - PLAN DETAIL**  
6" = 1'-0"

TRUE PLAN NORTH NORTH  
**FIRST FLOOR FINISH PLAN**  
1/4" = 1'-0"

ARCHITECTURAL FINISHES SCHEDULE								
FINISH NUMBER	FINISH DESCRIPTION	MANUFACTURER	MODEL NUMBER	PRODUCT DESCRIPTION	STYLE	COLOR	SIZE	REMARKS
ACT-1	ACOUSTIC CEILING PANEL - TYPE 1	ARMSTRONG	CALLA #2824	SQUARE REGULAR 9'16"		WHITE	24" X 24"	
ACT-2	ACOUSTIC CEILING PANEL - TYPE 2	ARMSTRONG	CERAMAGUARD #605	SQUARE LAY-IN, UNPERFORATED		WHITE	24" X 24"	
CPT-1	CARPET - TYPE 1	MANNINGTON	44505	BOUCLE MODERNE		AZURITE	12"	CONTRACTOR TO MATCH EXISTING OR UTILIZE CLIENT RESERVE STOCK IF AVAILABLE
CT-1	CERAMIC TILE - TYPE 1	DALTILE	0092	QUETREAD		GRAY MATTIE	6" X 6"	
PT-1	PAINT COLOR - TYPE 1	SHERWIN-WILLIAMS	SW 7065	SCUFF TUFF INTERIOR WATERBASED ENAMEL		ARGOS		CONTRACTOR TO MATCH EXISTING AND VERIFY WITH TEST SAMPLE PRIOR TO FULL COAT
PT-2	PAINT COLOR - TYPE 2	SHERWIN-WILLIAMS	SW 6101	DURATION EXTERIOR ACRYLIC LATEX		SANDS OF TIME		CONTRACTOR TO MATCH EXISTING AND VERIFY WITH TEST SAMPLE PRIOR TO FULL COAT
PT-3	PAINT COLOR - TYPE 3	SHERWIN-WILLIAMS	SW 6134	DURATION EXTERIOR ACRYLIC LATEX		NETSUIRE		CONTRACTOR TO MATCH EXISTING AND VERIFY WITH TEST SAMPLE PRIOR TO FULL COAT
PT-4	PAINT COLOR - TYPE 4	SHERWIN-WILLIAMS	SW 9049	DURATION EXTERIOR ACRYLIC LATEX		SKY FALL		CONTRACTOR TO MATCH EXISTING AND VERIFY WITH TEST SAMPLE PRIOR TO FULL COAT
RB-1	RUBBER WALL BASE - TYPE 1	TARKETT	S102235-80 WB0004-CB4	JOHNSONITE TRADITIONAL VINYL		FAWN	4"	
SRT-1	SLIP-RESISTANT TREATMENT - TYPE 1	SIKA	020811020020000055	SIKAFLOOR - 264		LIGHT GRAY		CONTRACTOR TO SUBMIT ANY ALTERNATE/RECOMMENDED TREATMENTS FOR REVIEW
SS-1	SOLID SURFACE - TYPE 1	CORIAN		LINEN		CAMEO WHITE	1/2" DEPTH	
TL-1	WALL TILE - TYPE 1	DALTILE	RC10	RIGID GLAY RECTANGLE PLATEAU		SALT	12" X 24"	
VCT-1	VINYL COMPOSITION TILE - TYPE 1	ARMSTRONG FLOORING	51911	STANDARD EXCELON IMPERIAL TEXTURE		CLASSIC WHITE	12" X 12"	

1/20/2020 7:56:39 AM Autodesk Docs://LSE Rehabilitation ARFF Building/201676.01-A-RP25.rvt

LA CROSSE REGIONAL AIRPORT  
REHABILITATE ARFF BUILDING

2841 Fanta Reed Rd  
La Crosse, WI 54603

ISSUED  
SHEET NO.:  
SHEET CONTENTS  
FIRST FLOOR FINISH PLAN


**ROOM FINISH GENERAL NOTES:**

- REFER TO ARCHITECTURAL FINISHES SCHEDULE FOR MATERIAL SELECTION AND COLOR.
- FLOORING TRANSITIONS SHALL BE CENTERED UNDER DOOR IN CLOSED POSITION, UNO. REFER TO I-SERIES SHEETS FOR TYPICAL TRANSITION DETAILS.
- REFER TO DOOR SCHEDULE FOR HOLLOW METAL DOOR FRAME COLOR.
- METAL DIFFUSERS AND MECHANICAL COVERS SHALL BE PAINTED TO MATCH SURROUNDING WALL SURFACE, UNO.
- ACCESS PANELS SHALL BE PAINTED TO MATCH ADJACENT SURFACE.
- CONCRETE FLOORS NOT TO RECEIVE ADDITIONAL FINISH SHALL BE SEALED, UNO.
- REFER TO I-SERIES SHEETS FOR TYPICAL FLOOR BASE DETAILS.
- APPLY RB-1 IN ALL NON-TILED SPACES WHERE WALL TREATMENT OCCURS AND UNDER CASEWORK TOUCHING THE FLOOR IN KITCHEN AND DORMITORIES.

**FLOOR FINISH LEGEND**

	CARPET (CPT)		TERRAZZO (TZ) SHADES VARIES FOR PATTERNS
	CONCRETE (CONC)		TILE (CT) SIZE VARIES
	ELECTROSTATIC CONTROL TILE (EST)		OUT OF SCOPE
	ENTRANCE FLOOR SYSTEM (EFS)		
	VINYL CERAMIC TILE (VCT)		
	XXX-X FLOOR FINISH TRANSITION TAG		XXX-X WALL MATERIAL TAG

**KEYED NOTES**

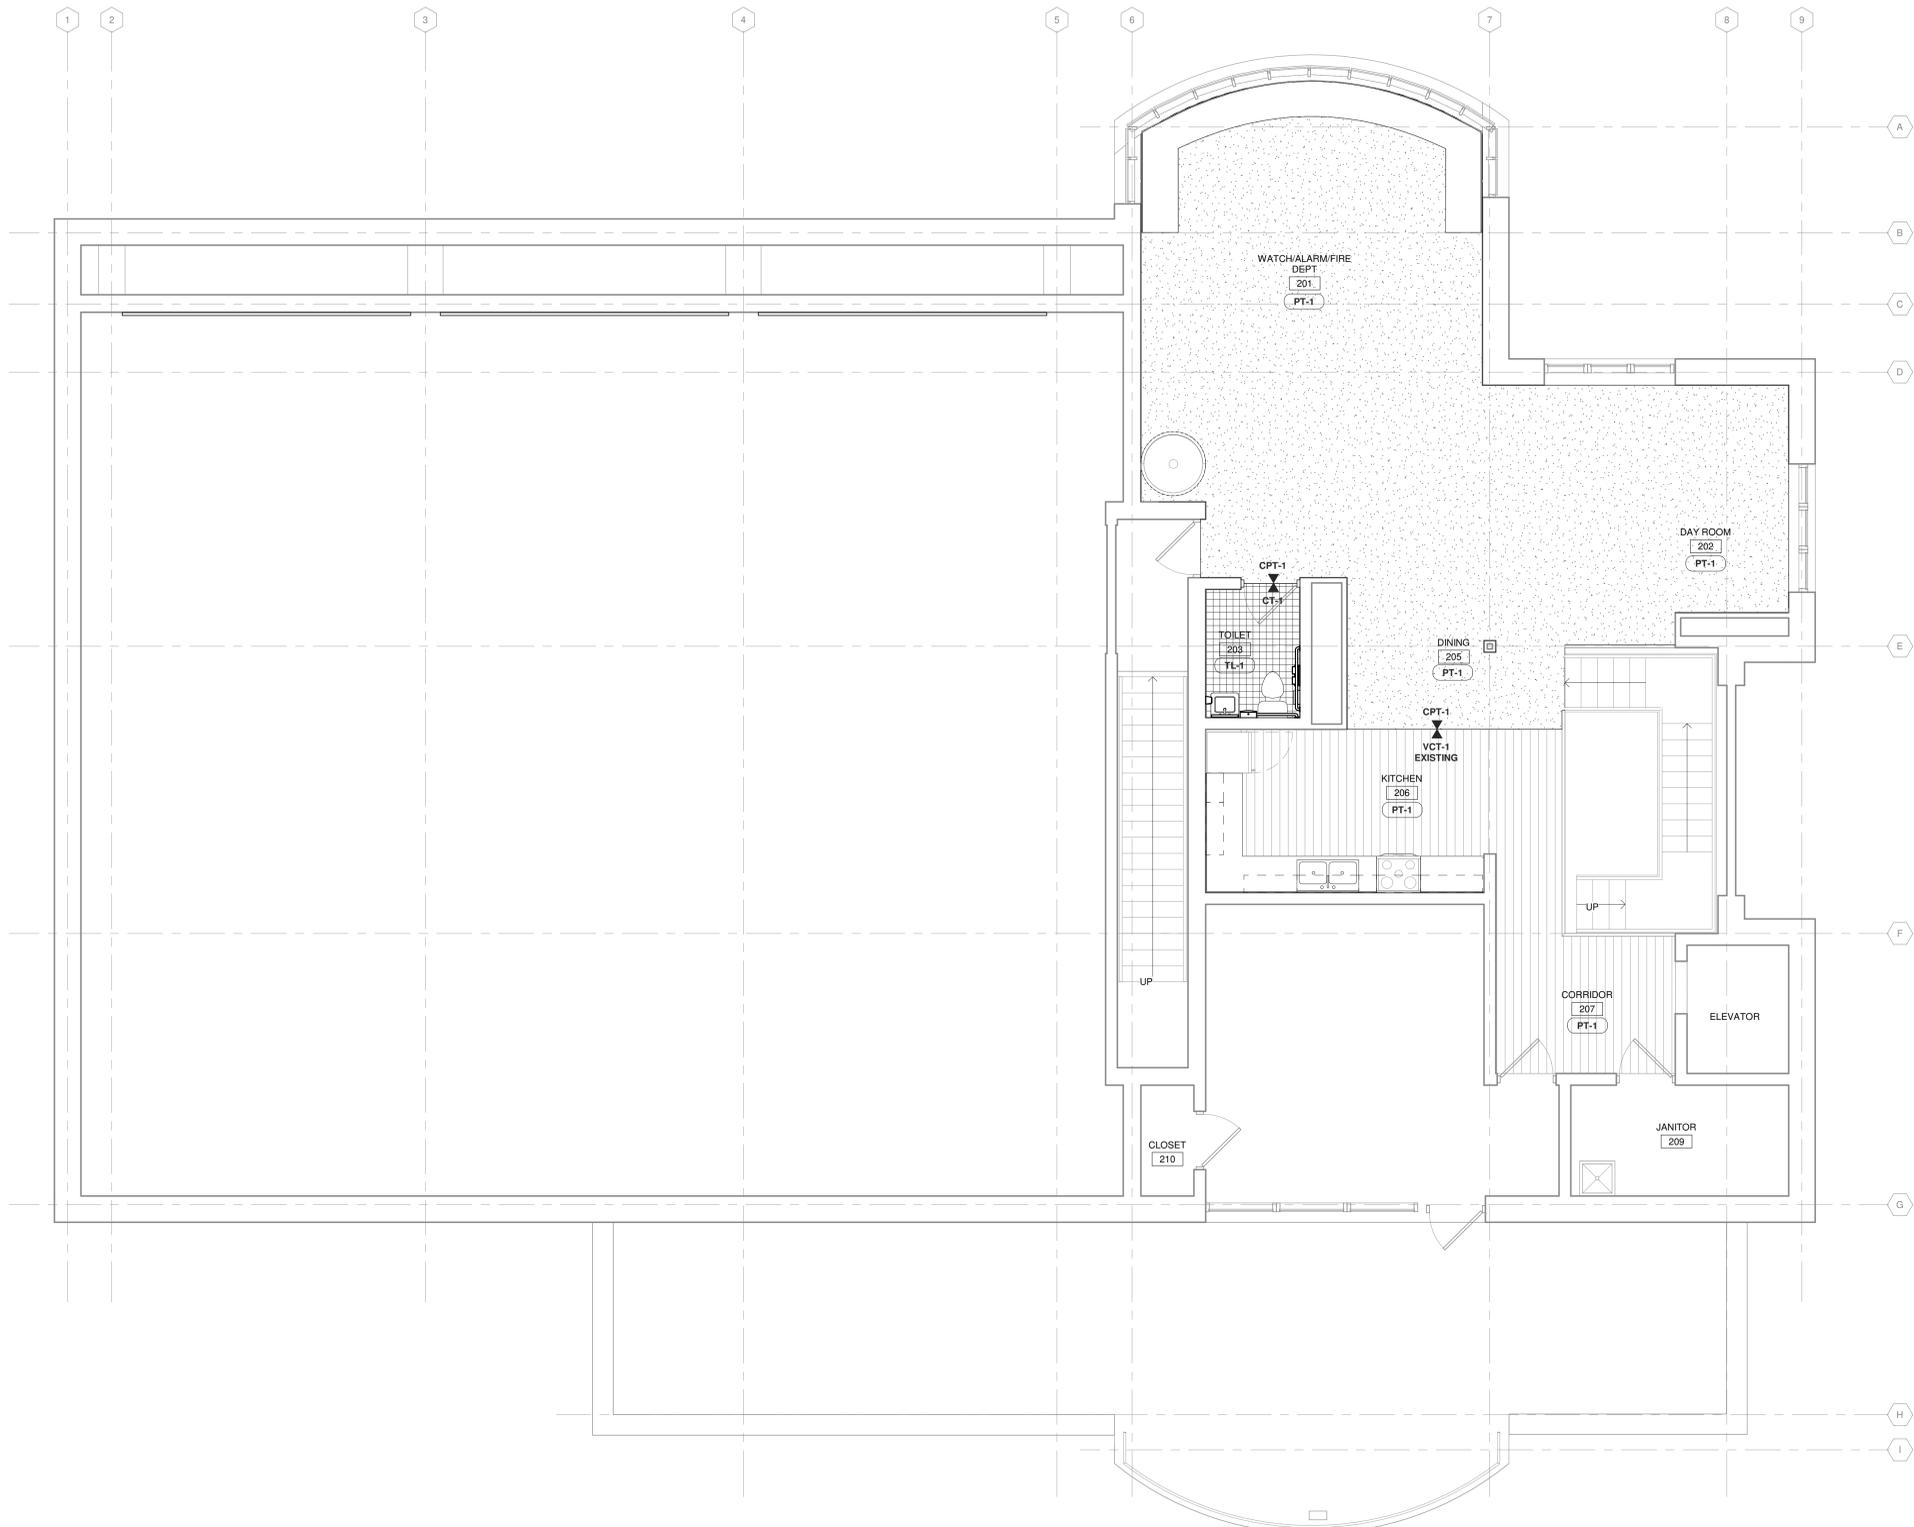

TRUE PLAN  
NORTH/NORTH  
**1 SECOND FLOOR FINISH PLAN**  
1/4" = 1'-0"

ARCHITECTURAL FINISHES SCHEDULE								
FINISH NUMBER	FINISH DESCRIPTION	MANUFACTURER	MODEL NUMBER	PRODUCT DESCRIPTION	STYLE	COLOR	SIZE	REMARKS
ACT-1	ACCOUSTIC CEILING PANEL - TYPE 1	ARMSTRONG	CALLA #2824	SQUARE REGULAR 9'16"		WHITE	24" X 24"	
ACT-2	ACCOUSTIC CEILING PANEL - TYPE 2	ARMSTRONG	CERAMAGUARD #605	SQUARE LAY-IN, UNPERFORATED		WHITE	24" X 24"	
CPT-1	CARPET - TYPE 1	MANNINGTON	44509	BOUCLE MODERNE		AZURITE	12"	CONTRACTOR TO MATCH EXISTING OR UTILIZE CLIENT RESERVE STOCK IF AVAILABLE
CT-1	CERAMIC TILE - TYPE 1	DAL TILE	0Q292	QUETREAD		GRAY MATTE	6" X 6"	
PT-1	PAINT COLOR - TYPE 1	SHERWIN-WILLIAMS	SW 7065	SCUFF TUFF INTERIOR WATERBASED ENAMEL	ARGOS			CONTRACTOR TO MATCH EXISTING AND VERIFY WITH TEST SAMPLE PRIOR TO FULL COAT
PT-2	PAINT COLOR - TYPE 2	SHERWIN-WILLIAMS	SW 6101	DURATION EXTERIOR ACRYLIC LATEX	SANDS OF TIME			CONTRACTOR TO MATCH EXISTING AND VERIFY WITH TEST SAMPLE PRIOR TO FULL COAT
PT-3	PAINT COLOR - TYPE 3	SHERWIN-WILLIAMS	SW 6134	DURATION EXTERIOR ACRYLIC LATEX	NETSUKE			CONTRACTOR TO MATCH EXISTING AND VERIFY WITH TEST SAMPLE PRIOR TO FULL COAT
PT-4	PAINT COLOR - TYPE 4	SHERWIN-WILLIAMS	SW 9049	DURATION EXTERIOR ACRYLIC LATEX	SKY FALL			CONTRACTOR TO MATCH EXISTING AND VERIFY WITH TEST SAMPLE PRIOR TO FULL COAT
RB-1	RUBBER WALL BASE - TYPE 1	TARKETT	S102235-80-WB0004-CB4	JOHNSONITE TRADITIONAL VINYL		FAWN	4"	
SRT-1	SLIP-RESISTANT TREATMENT - TYPE 1	SIKA	020811020020000055	SIKAFLOOR - 284		LIGHT GRAY		CONTRACTOR TO SUBMIT ANY ALTERNATE/RECOMMENDED TREATMENTS FOR REVIEW
SS-1	SOLID SURFACE - TYPE 1	CORIAN		LINEN		CAMEO WHITE	1/2" DEPTH	
TL-1	WALL TILE - TYPE 1	DALITE	RC10	RIGID CLAY RECTANGLE PLATEAU		SALT	12" X 24"	
VCT-1	VINYL COMPOSITION TILE - TYPE 1	ARMSTRONG FLOORING	51911	STANDARD EXCELON IMPERIAL TEXTURE		CLASSIC WHITE	12" X 12"	

1/20/2020 7:56:40 AM Autodesk Docs://SE Rehabilitate ARFF Building/201676.01.A-R25.rvt