

ROOF REPLACEMENT

BLACK RIVER CORRECTIONAL CENTER
 DEPARTMENT OF CORRECTIONS
 BLACK RIVER FALLS, WISCONSIN
 DFD PROJECT NO. 24J1H

GENERAL

G101 TITLE SHEET, SHEET INDEX, PROJECT LOCATION MAPS

CIVIL

C201 SITE PLAN

ARCHITECTURAL

- A201 CORRECTION CENTER OVERALL DEMO ROOF PLAN
- A202 CORRECTION CENTER ENLARGED DEMO ROOF PLANS - NORTH
- A203 CORRECTION CENTER ENLARGED DEMO ROOF PLANS - SOUTH
- A204 ACCESSORY BUILDINGS DEMO ROOF PLANS
- A301 CORRECTION CENTER OVERALL ROOF PLAN
- A302 CORRECTION CENTER ENLARGED ROOF PLANS - NORTH
- A303 CORRECTION CENTER ENLARGED ROOF PLAN - SOUTH
- A304 ACCESSORY BUILDINGS ROOF PLANS
- A401 EXTERIOR ELEVATIONS
- A402 EXTERIOR ELEVATIONS
- A403 EXTERIOR ELEVATIONS
- A404 ACCESSORY BUILDING ELEVATIONS
- A501 DETAILS
- A502 DETAILS



PROJECT CONTACTS:

DFD PROJECT MANAGER
 MIKE BOWMAN
 mike.bowman@wisconsin.gov
 (608) 264-9503

BLACK RIVER CORRECTIONAL CENTER
 MATTHEW GERBER
 matthew.gerber@wisconsin.gov
 (715) 496-3589

ARCHITECT
 LIEN & PETERSON ARCHITECTS, INC.
 GREGORY GRANLUND, AIA
 gregoryg@2dtp.com
 (715) 835-7500



State of Wisconsin
 Department of Administration
 Division of State Facilities






Agency / Institution:
 DEPARTMENT OF CORRECTIONS
 PROJECT ADDRESS

ROOF REPLACEMENT
 BLACK RIVER CORRECTIONAL CENTER
 DEPARTMENT OF CORRECTIONS
 BLACK RIVER FALLS, WISCONSIN


Sheet Title:
 TITLE SHEET, SHEET INDEX, PROJECT LOCATION MAPS

1/7/2026 1:57:21 PM

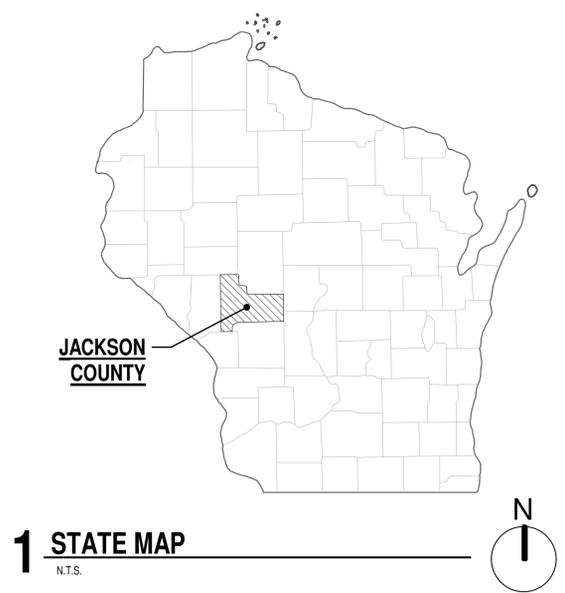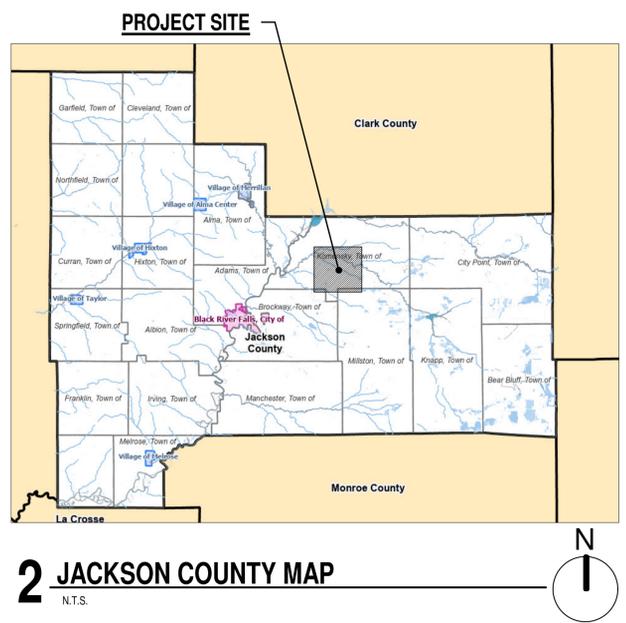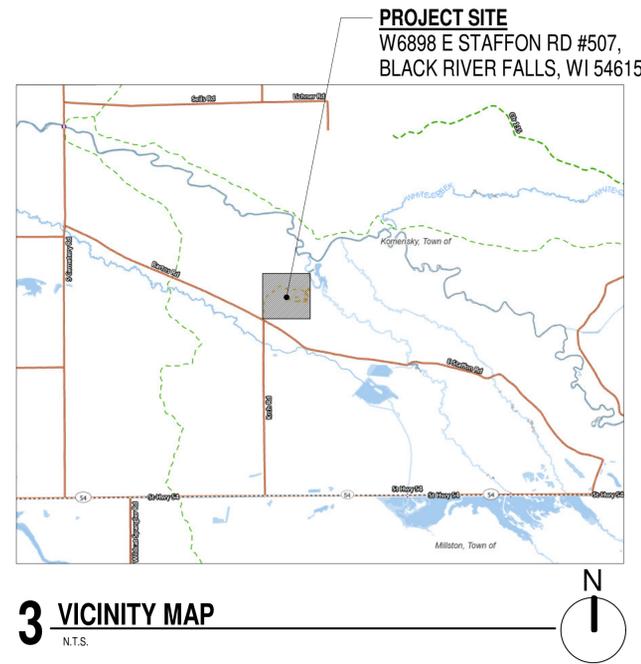


Revisions:		
NO.	DATE	DESCRIPTION


Graphic Scale	NO SCALE
DFD Number	24J1H
Set Type	BD
Date Issued	01/06/2026
Sheet Number	G101

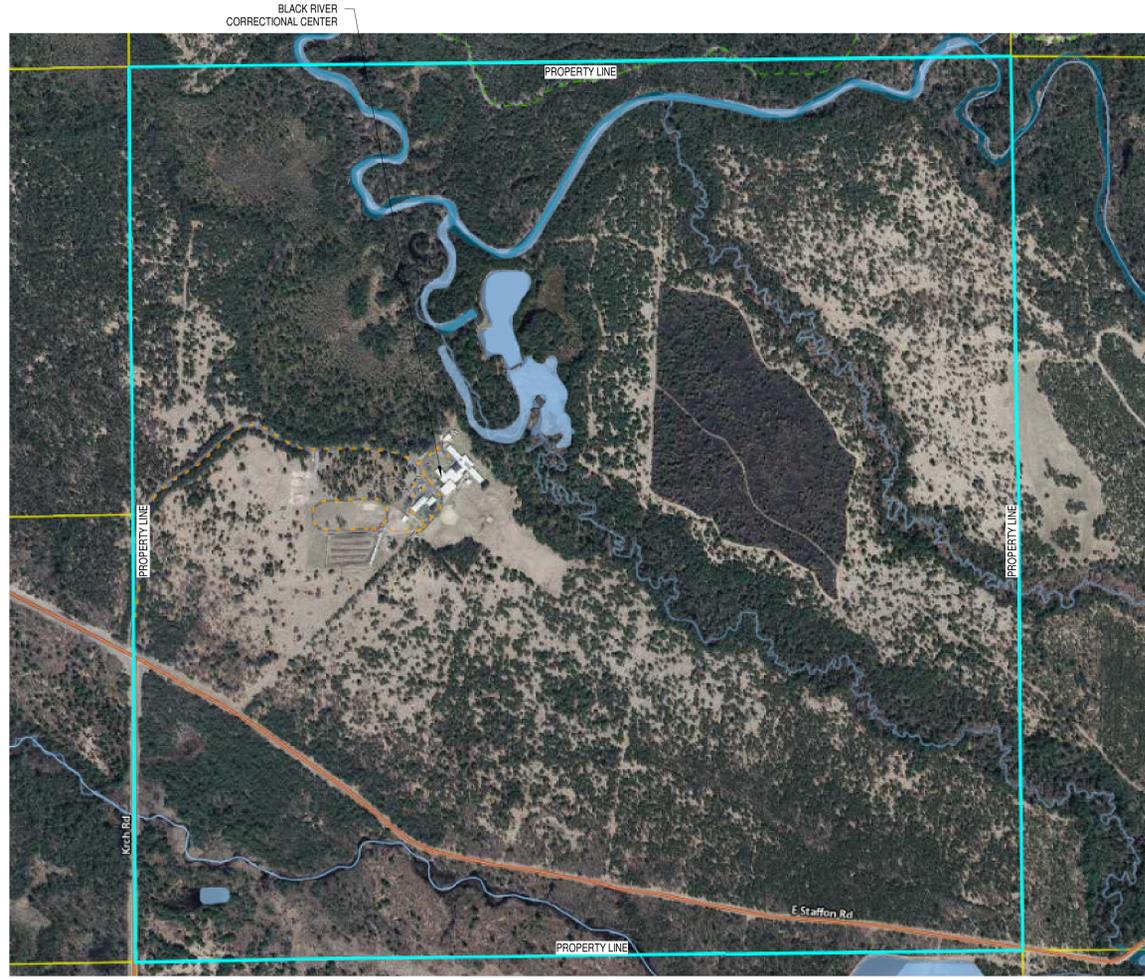

2 OVERALL SITE PLAN
N.T.S.

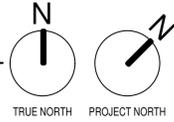

1 ENLARGED SITE PLAN
N.T.S.

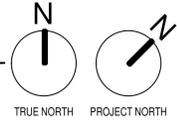

State of Wisconsin
Department of Administration
Division of State Facilities



Agency / Institution:
DEPARTMENT OF CORRECTIONS
PROJECT ADDRESS


**ROOF REPLACEMENT
BLACK RIVER CORRECTIONAL CENTER
DEPARTMENT OF CORRECTIONS
BLACK RIVER FALLS, WISCONSIN**

Sheet Title:
SITE PLAN


Revisions:		
NO.	DATE	DESCRIPTION

Graphic Scale	NO SCALE
DFD Number	24J1H
Set Type	BD
Date Issued	01/06/2026
Sheet Number	C201

ARCHITECTS
L&P
ENGINEERS
LIEN & PETERSON ARCHITECTS, INC.
4675 ROYAL DRIVE
EAU CLAIRE, WI 54701
PHONE 715.837.7500
EMAIL admin@ldp.com

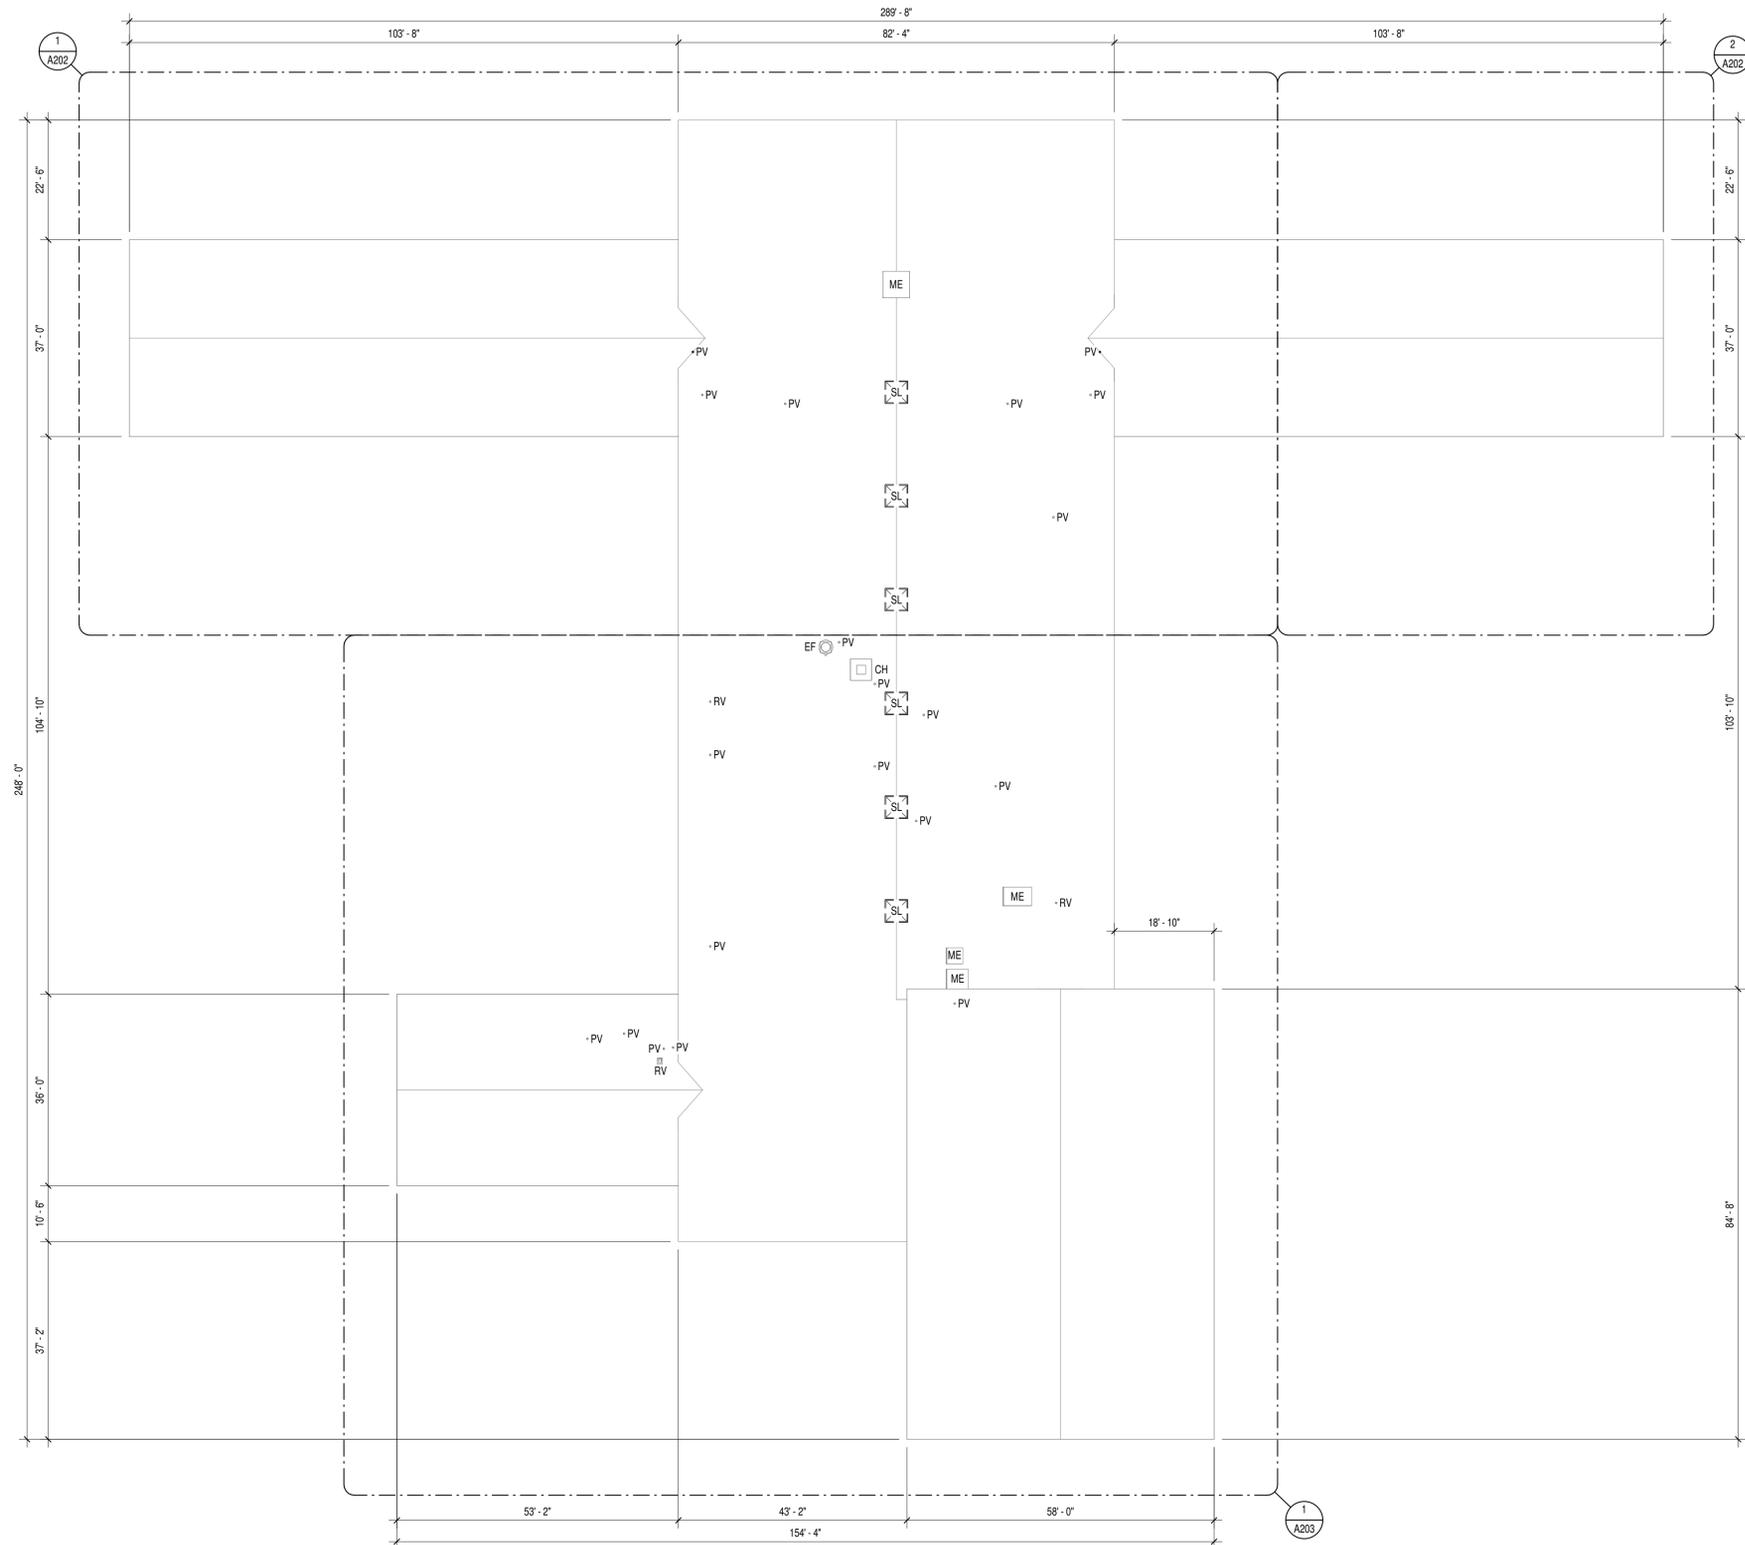

1 OVERALL DEMO ROOF PLAN
1/16" = 1'-0"

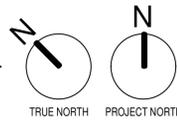

FLOOR PLAN LEGEND:

ELEVATION TAG
A.401

SECTION TAG
A101

ELEVATION DATUM
Name
Elevation

PLAN ABBREVIATIONS:

CH CHIMNEY
EF EXHAUST FAN
ME MECHANICAL EQUIPMENT
PV PLUMBING VENT
SL SKYLIGHT

KEYED DEMO NOTES

NO.	DESCRIPTION
1	PREP PLUMBING VENT(S) FOR EXTENSION
2	REMOVE SKYLITE CAP
3	REMOVE EXISTING ROOF DOWN TO EXISTING SHEATHING
4	REMOVE EXISTING METAL PANELS
5	REMOVE SKYLIGHT CAP AND PREP FOR INFILL
6	EXISTING ROOF CHIMNEY TO REMAIN, PROTECT IN PLACE
7	EXISTING MECHANICAL EQUIPMENT TO REMAIN, PROTECT IN PLACE
8	EXISTING ROOF VENT PIPE TO REMAIN, PROTECT IN PLACE
9	PREP PLUMBING VENT TO REROUTE THROUGH NEW WALL

NOTE: NOT ALL MAY APPLY TO THIS SHEET


Revisions:

NO.	DATE	DESCRIPTION

Graphic Scale	
DFD Number	24J1H
Set Type	BD
Date Issued	01/06/2026
Sheet Number	A201



KEYED DEMO NOTES	
NO.	DESCRIPTION
1	PREP PLUMBING VENT(S) FOR EXTENSION
2	REMOVE SKYLITE CAP
3	REMOVE EXISTING ROOF DOWN TO EXISTING SHEATHING
4	REMOVE EXISTING METAL PANELS
5	REMOVE SKYLIGHT CAP AND PREP FOR INFILL
6	EXISTING ROOF CHIMNEY TO REMAIN, PROTECT IN PLACE
7	EXISTING MECHANICAL EQUIPMENT TO REMAIN, PROTECT IN PLACE
8	EXISTING ROOF VENT PIPE TO REMAIN, PROTECT IN PLACE
9	PREP PLUMBING VENT TO REROUTE THROUGH NEW WALL

NOTE: NOT ALL MAY APPLY TO THIS SHEET

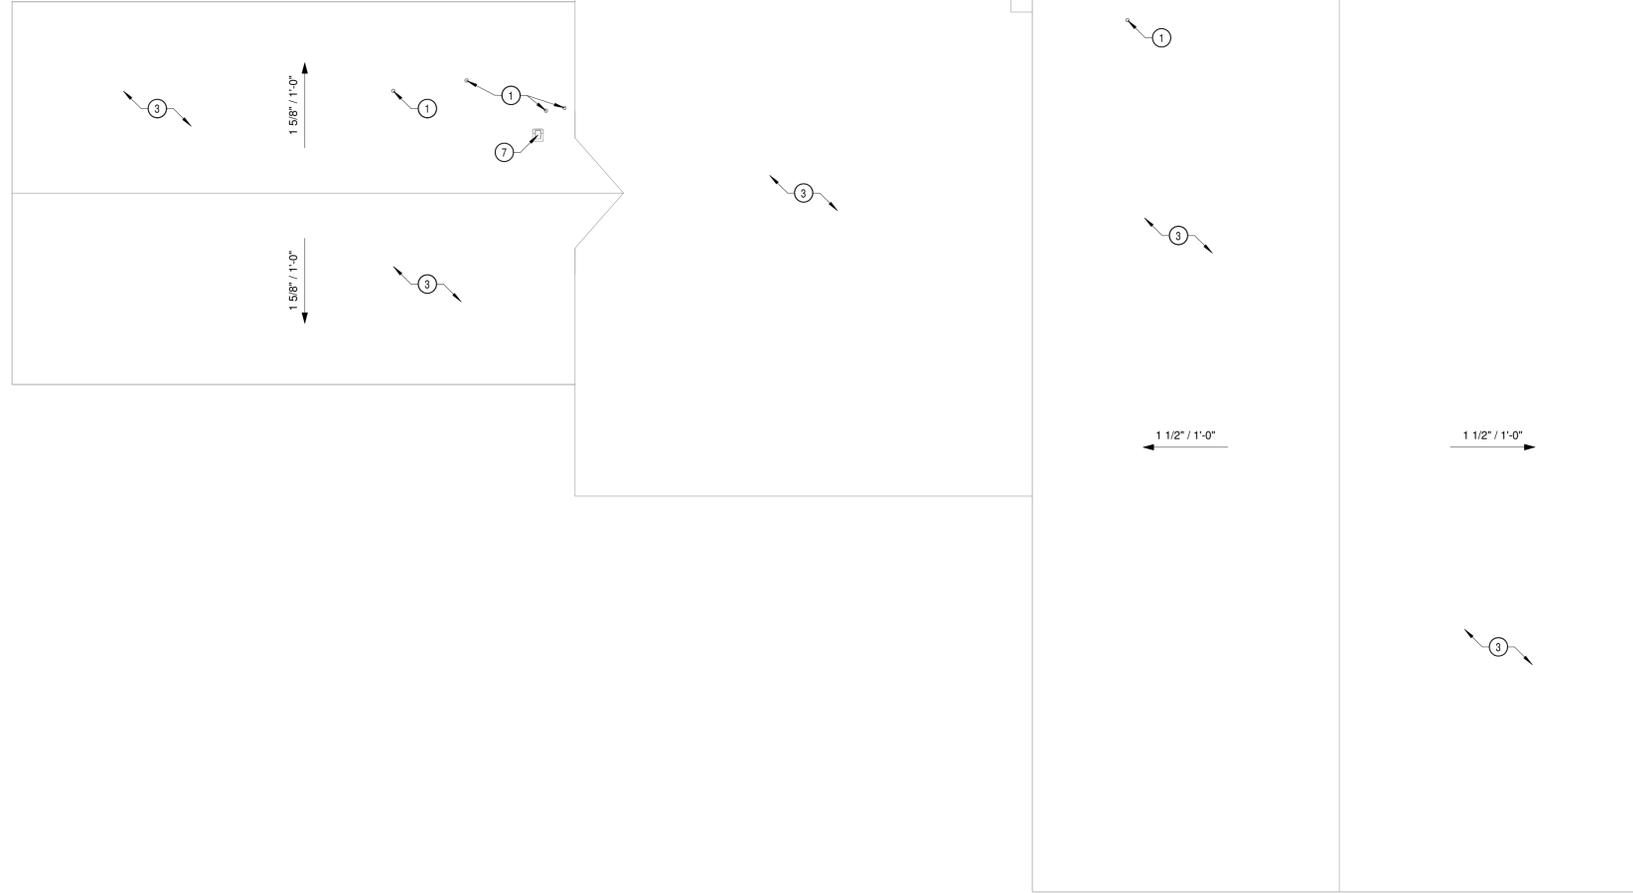

SEE SHEET A202 FOR ENLARGED DEMO ROOF PLAN - NORTH

1 ENLARGED DEMO ROOF PLAN - SOUTH
1/8" = 1'-0"

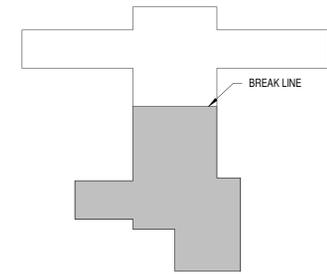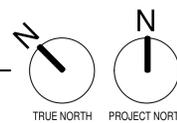

ROOF KEY PLAN

ARCHITECTS
L&P
ENGINEERS

LIEN & PETERSON ARCHITECTS, INC.
4675 ROYAL DRIVE
EAU CLAIRE, WI 54701
PHONE: 715.837.7500
EMAIL: admin@l&p.com

State of Wisconsin
Department of Administration
Division of State Facilities

Agency / Institution:
DEPARTMENT OF CORRECTIONS
PROJECT ADDRESS

ROOF REPLACEMENT
BLACK RIVER CORRECTIONAL CENTER
DEPARTMENT OF CORRECTIONS
BLACK RIVER FALLS, WISCONSIN


Sheet Title:
CORRECTION CENTER ENLARGED DEMO ROOF PLANS - SOUTH

Revisions:		
NO.	DATE	DESCRIPTION

Graphic Scale	0' 2' 4' 8' 12'
DFD Number	24J1H
Set Type	BD
Date Issued	01/06/2026
Sheet Number	A203


KEYED DEMO NOTES	
NO.	DESCRIPTION
1	PREP PLUMBING VENT(S) FOR EXTENSION
2	REMOVE SKYLITE CAP
3	REMOVE EXISTING ROOF DOWN TO EXISTING SHEATHING
4	REMOVE EXISTING METAL PANELS
5	REMOVE SKYLIGHT CAP AND PREP FOR INFILL
6	EXISTING ROOF CHIMNEY TO REMAIN, PROTECT IN PLACE
7	EXISTING MECHANICAL EQUIPMENT TO REMAIN, PROTECT IN PLACE
8	EXISTING ROOF VENT PIPE TO REMAIN, PROTECT IN PLACE
9	PREP PLUMBING VENT TO REROUTE THROUGH NEW WALL

NOTE: NOT ALL MAY APPLY TO THIS SHEET

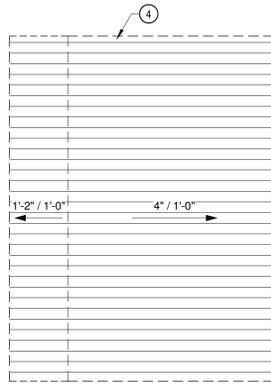


2 PAVILION DEMO ROOF PLAN
1/8" = 1'-0"
TRUE NORTH PROJECT NORTH

NOTE: NO DEMO WORK BEING PERFORMED TO MAINTENANCE/ GARAGE ROOF

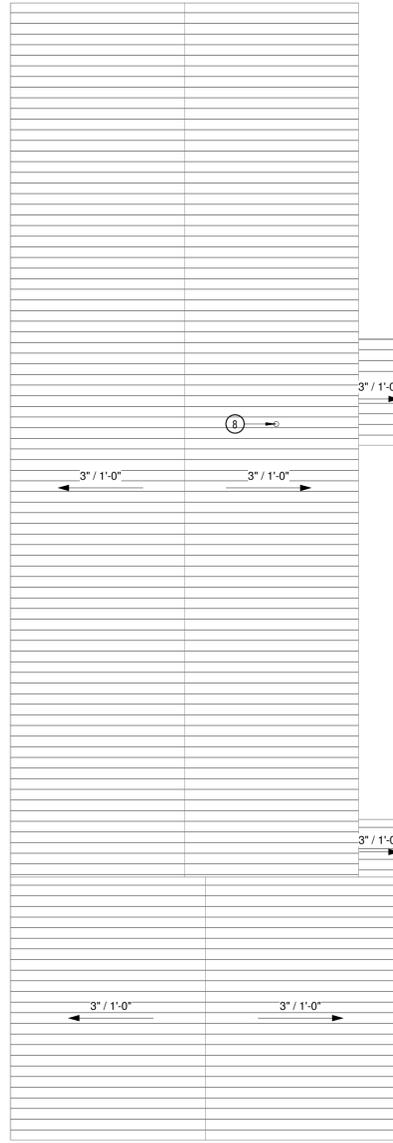

1 MAINTENANCE/ GARAGE DEMO ROOF PLAN
1/8" = 1'-0"
TRUE NORTH PROJECT NORTH

 

Agency / Institution:
DEPARTMENT OF CORRECTIONS
PROJECT ADDRESS


**ROOF REPLACEMENT
BLACK RIVER CORRECTIONAL CENTER
DEPARTMENT OF CORRECTIONS
BLACK RIVER FALLS, WISCONSIN**

Sheet Title:
ACCESSORY BUILDINGS DEMO ROOF PLANS


Revisions:		
NO.	DATE	DESCRIPTION

Graphic Scale	0' 2' 4' 8' 12'
DFD Number	24J1H
Set Type	BD
Date Issued	01/06/2026
Sheet Number	A204

ARCHITECTS
L&P
ENGINEERS
LIEN & PETERSON ARCHITECTS, INC.
4675 ROYAL DRIVE
EAU CLAIRE, WI 54701
PHONE 715.837.7500
EMAIL admin@l&p.com

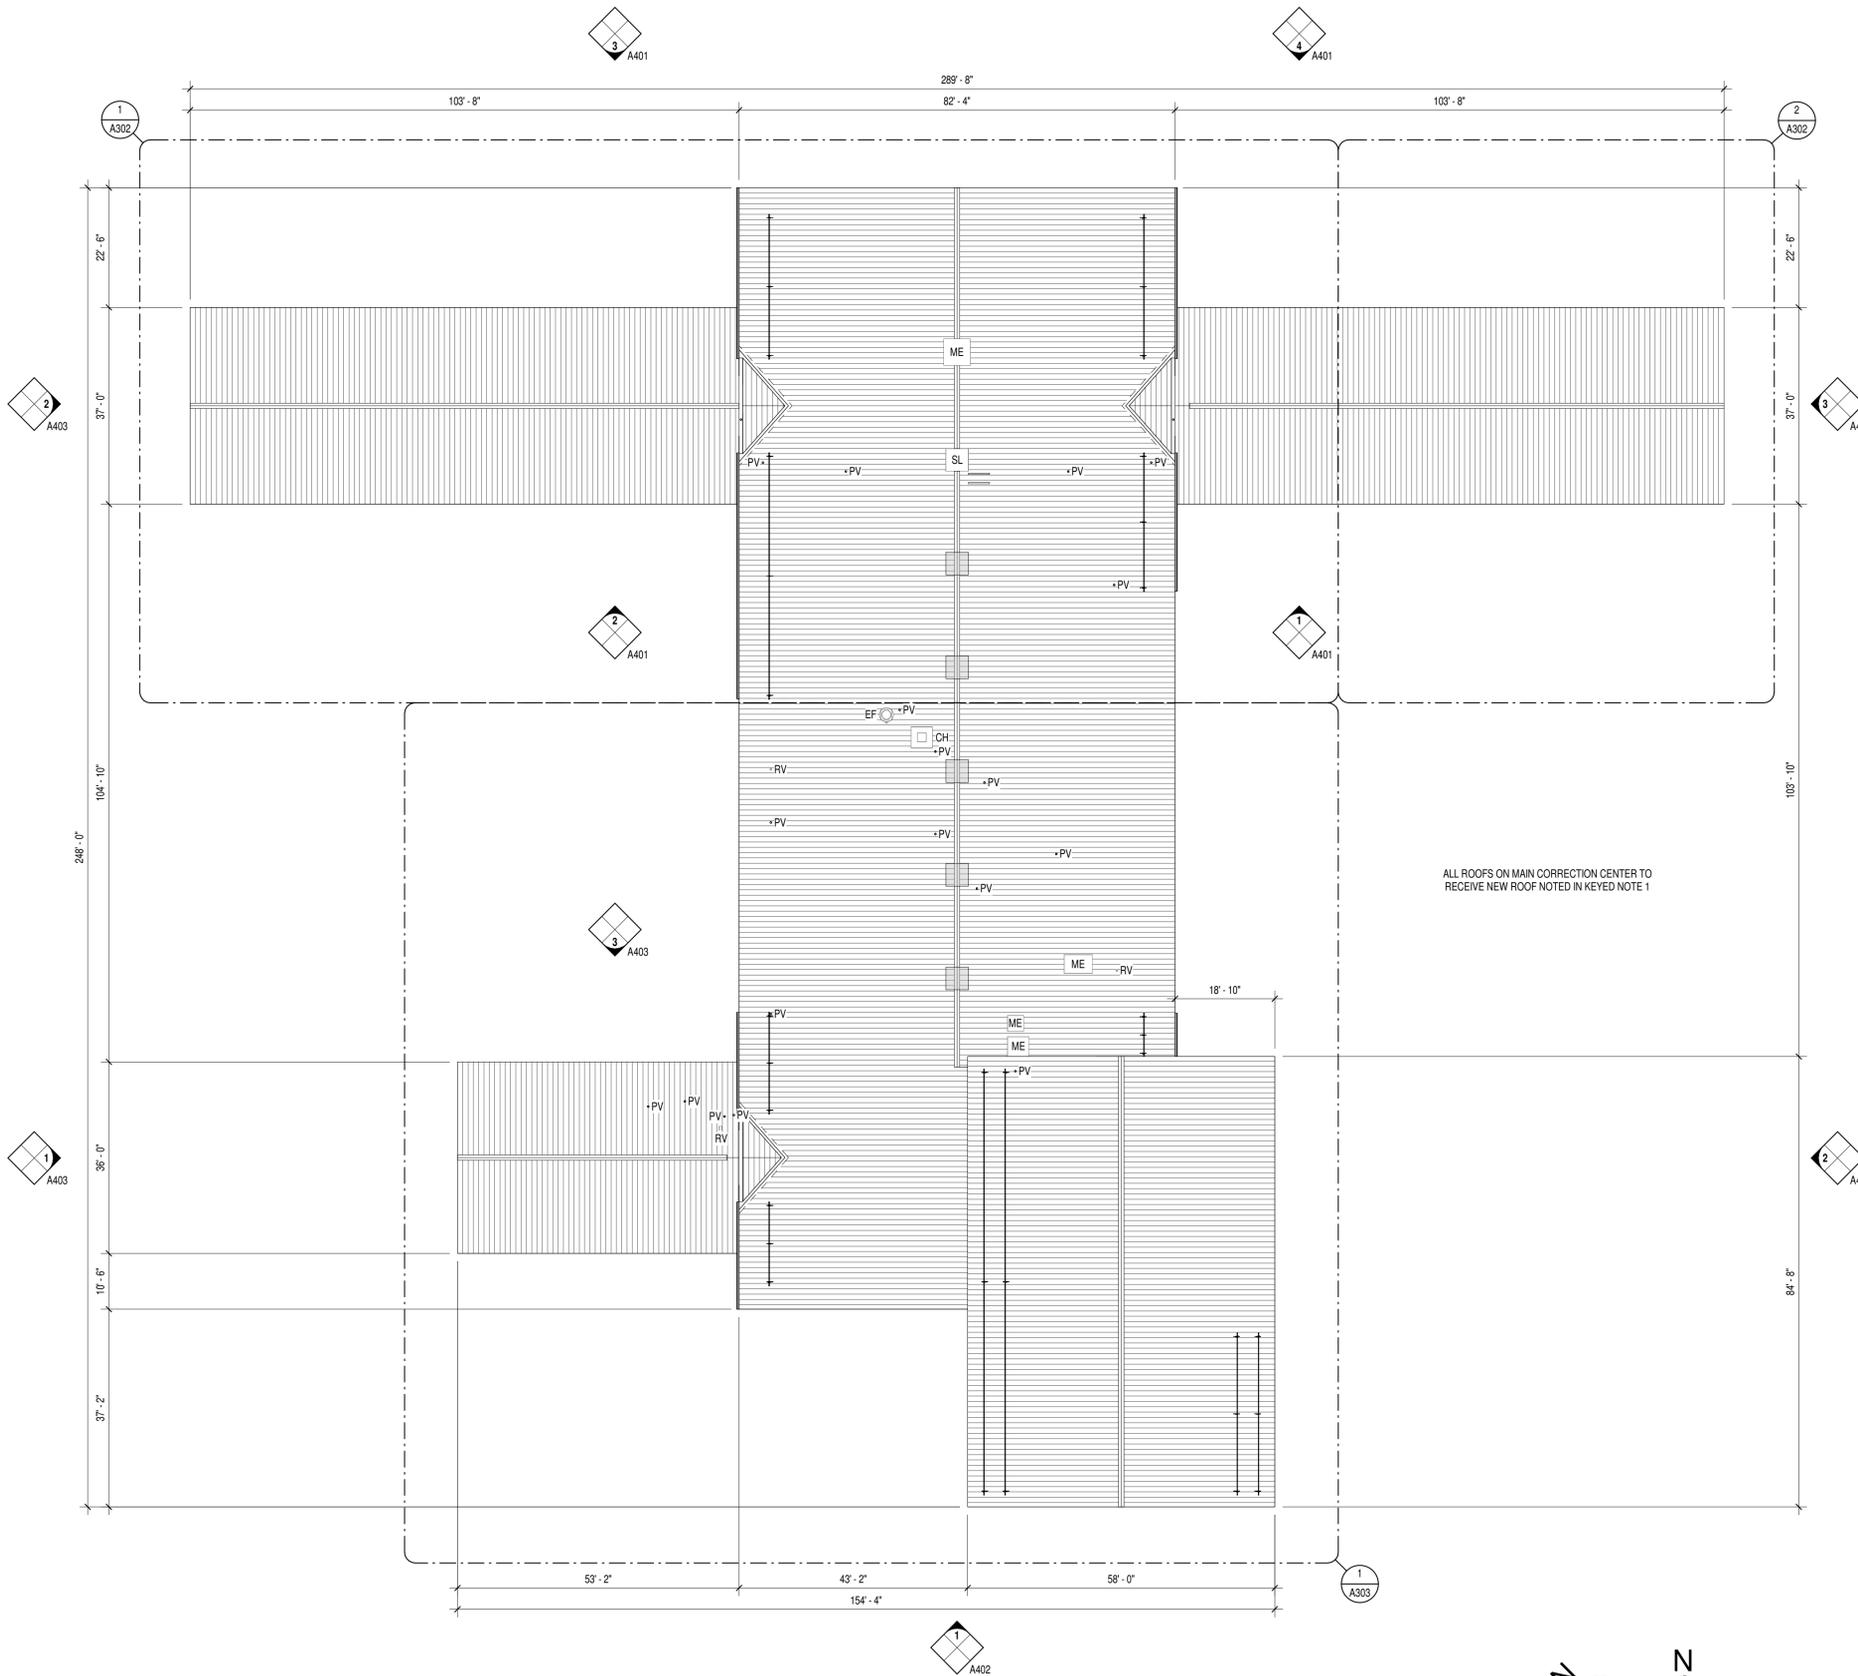

1 OVERALL ROOF PLAN
1/16" = 1'-0"

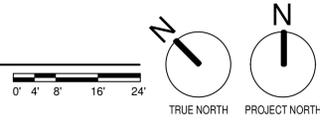

FLOOR PLAN LEGEND:

- ELEVATION TAG
- SECTION TAG
- ELEVATION DATUM


PLAN ABBREVIATIONS:

- CH CHIMNEY
- EF EXHAUST FAN
- ME MECHANICAL EQUIPMENT
- PV PLUMBING VENT
- SL SKYLIGHT


KEYED NOTES

NO.	NOTE
1	NEW CORRECTION CENTER ROOF: (3) LAYERS OF 1 1/2" RIGID INSULATION, 5/8" PLYWOOD SHEATHING, ICE AND WATER GUARD (ENTIRE ROOF), PRE-FINISHED STEEL ROOF PANELS W/ 2" HIGH SEALANT INJECTED SEAM
2	NEW MAINTENANCE GARAGE ROOF: (2) LAYERS OF 2x6 BLOCKING, (2) LAYERS OF 1 1/2" RIGID INSULATION BETWEEN 2x6 FRAMING, 5/8" PLYWOOD SHEATHING, ICE AND WATER GUARD (ENTIRE ROOF), PRE-FINISHED STEEL ROOF PANELS W/ 2" HIGH SEALANT INJECTED SEAM
3	NEW PAVILION ROOF: INSTALL PRE-FINISHED STEEL ROOF PANELS W/ 2" HIGH SEALANT INJECTED SEAM
4	INSTALL NEW PRE-FINISHED STEEL PANELS @ SIDES OF PAVILION ROOF
5	EXTEND EXISTING ROOF VENT PIPE TO EXTEND 12" MIN. ABOVE NEW ROOF FINISH
6	INSTALL SNOW GUARDS 12" MIN. FROM EXTERIOR WALL, SECURE TO METAL ROOF SEAMS
7	INFILL HOLE FROM SKYLIGHT TO MATCH NEW ROOF
8	INSTALL NEW PRE-FINISHED METAL GUTTERS AND DOWNSPOUTS
9	NEW 2x8 FRAMED WALL W/ PLYWOOD AND METAL FLASHING, 12" TALL MIN.
10	PRE-FINISHED VENTED METAL RIDGE CAP
11	EXISTING MECHANICAL EQUIPMENT TO REMAIN, PROTECT IN PLACE
12	REROUTE EXISTING PLUMBING VENT TO EXTEND THROUGH NEW WALL

NOTE: NOT ALL MAY APPLY TO THIS SHEET

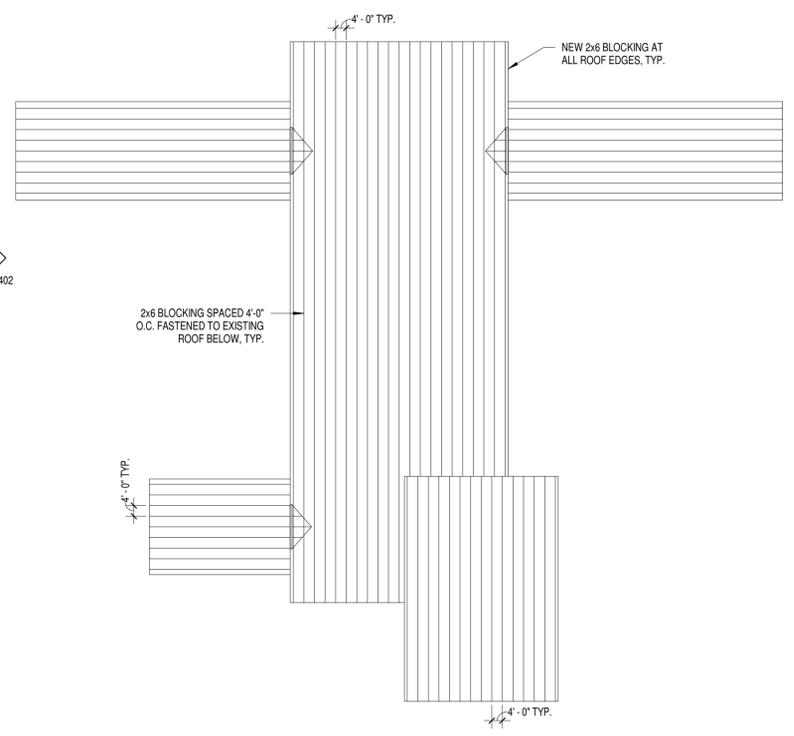

2 NEW DECK OVERLAY DIAGRAM
1/32" = 1'-0"

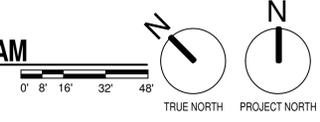


Revisions:

NO.	DATE	DESCRIPTION


Graphic Scale	VARIES
DFD Number	24J1H
Set Type	BD
Date Issued	01/06/2026
Sheet Number	A301

KEYED NOTES	
NO.	NOTE
1	NEW CORRECTION CENTER ROOF: (3) LAYERS OF 1 1/2" RIGID INSULATION, 5/8" PLYWOOD SHEATHING, ICE AND WATER GUARD (ENTIRE ROOF), PRE-FINISHED STEEL ROOF PANELS W/ 2" HIGH SEALANT INJECTED SEAM
2	NEW MAINTENANCE GARAGE ROOF: (2) LAYERS OF 2x6 BLOCKING, (2) LAYERS OF 1 1/2" RIGID INSULATION BETWEEN 2x6 FRAMING, 5/8" PLYWOOD SHEATHING, ICE AND WATER GUARD (ENTIRE ROOF), PRE-FINISHED STEEL ROOF PANELS W/ 2" HIGH SEALANT INJECTED SEAM
3	NEW PAVILION ROOF: INSTALL PRE-FINISHED STEEL ROOF PANELS W/ 2" HIGH SEALANT INJECTED SEAM
4	INSTALL NEW PRE-FINISHED STEEL PANELS @ SIDES OF PAVILION ROOF
5	EXTEND EXISTING ROOF VENT PIPE TO EXTEND 12" MIN. ABOVE NEW ROOF FINISH
6	INSTALL SNOW GUARDS 12" MIN. FROM EXTERIOR WALL, SECURE TO METAL ROOF SEAMS
7	INFILL HOLE FROM SKYLIGHT TO MATCH NEW ROOF
8	INSTALL NEW PRE-FINISHED METAL GUTTERS AND DOWNSPOUTS
9	NEW 2x8 FRAMED WALL W/ PLYWOOD AND METAL FLASHING, 12" TALL MIN.
10	PRE-FINISHED VENTED METAL RIDGE CAP
11	EXISTING MECHANICAL EQUIPMENT TO REMAIN, PROTECT IN PLACE
12	REROUTE EXISTING PLUMBING VENT TO EXTEND THROUGH NEW WALL


NOTE: NOT ALL MAY APPLY TO THIS SHEET

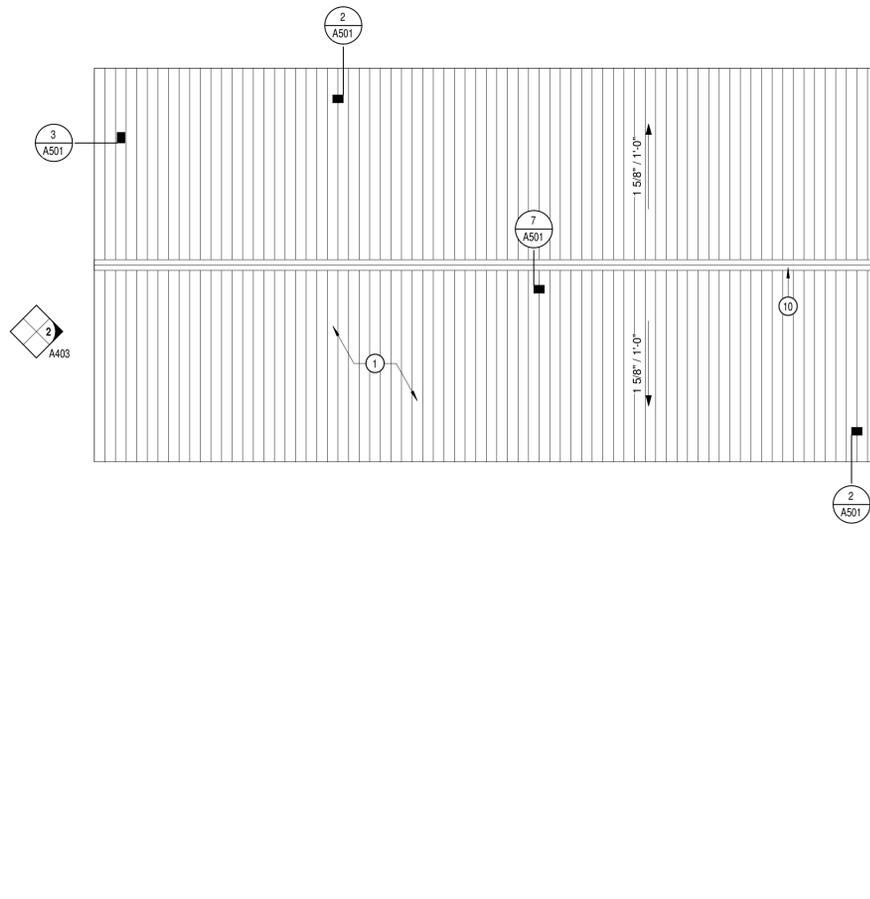


1 ENLARGED ROOF PLAN - NORTHEAST
1/8" = 1'-0"

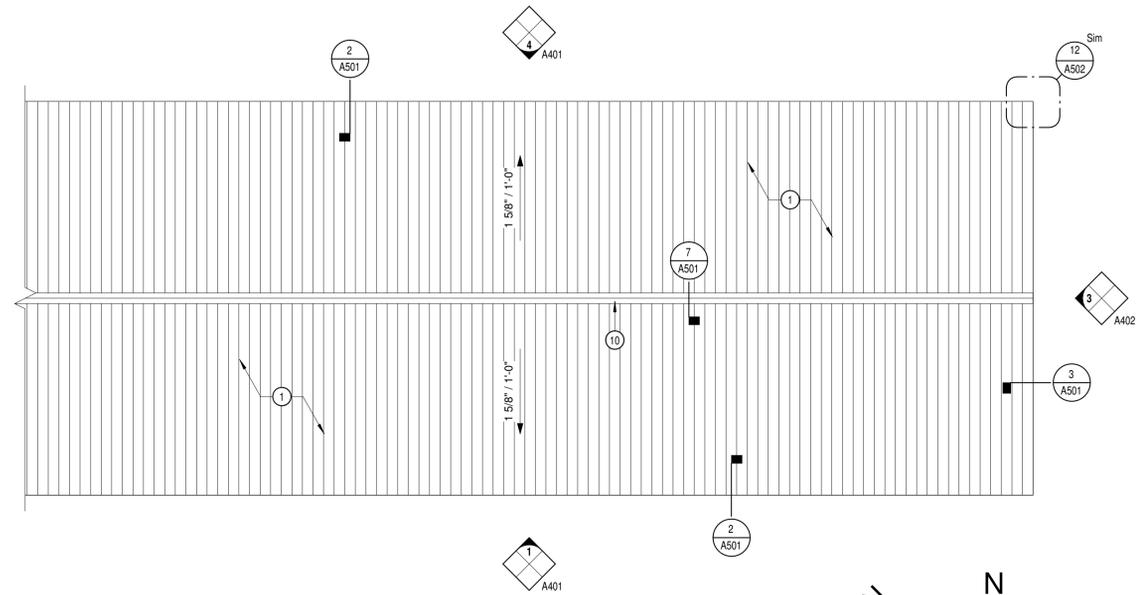


2 ENLARGED ROOF PLAN - NORTHWEST
1/8" = 1'-0"

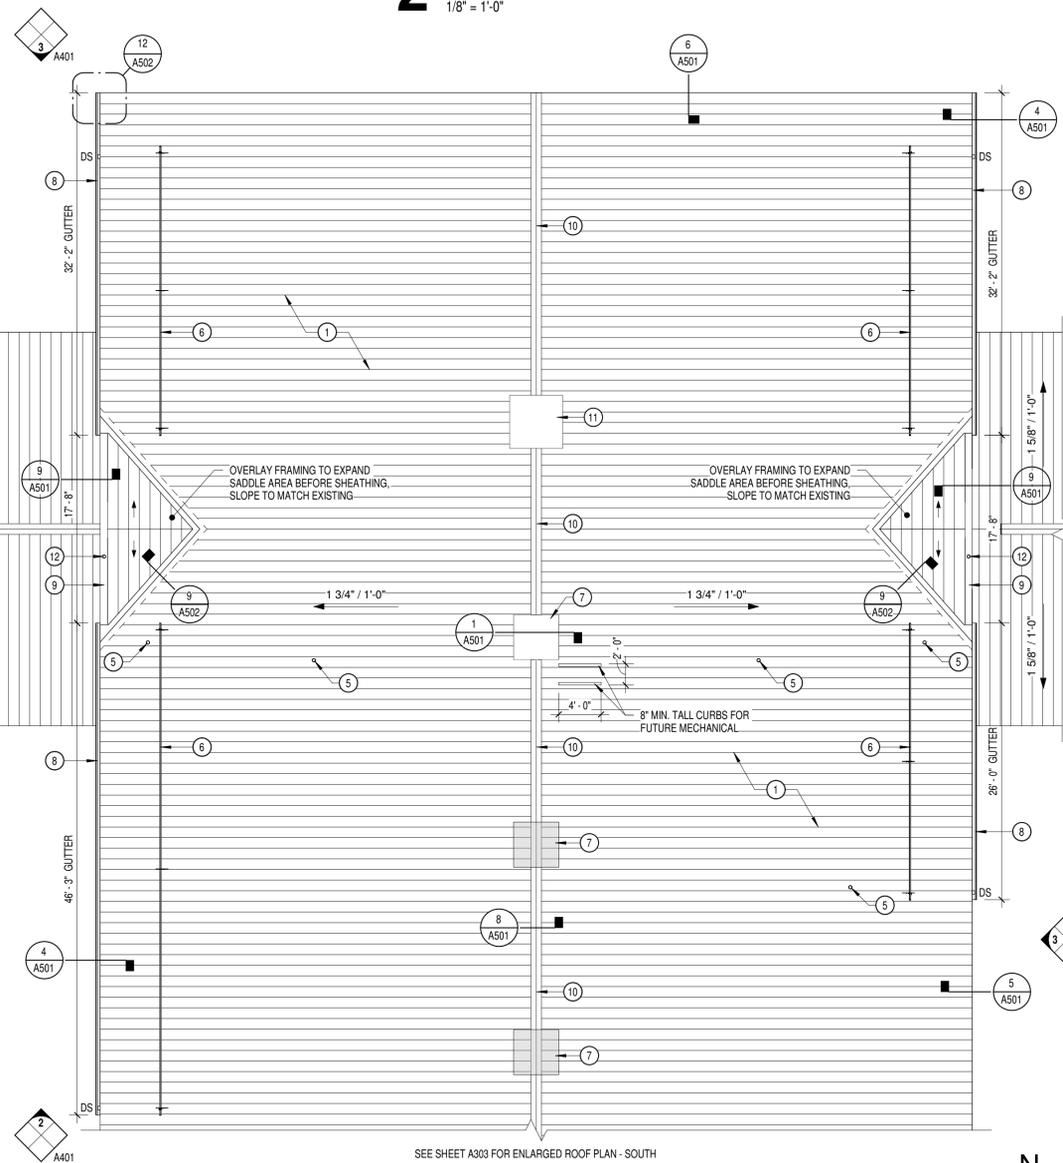

SEE SHEET A303 FOR ENLARGED ROOF PLAN - SOUTH

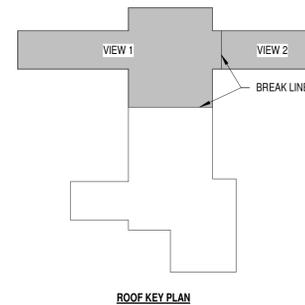

ROOF KEY PLAN

 


Revisions:		
NO.	DATE	DESCRIPTION



Graphic Scale	0' 2' 4' 8' 12'
DFD Number	24J1H
Set Type	BD
Date Issued	01/06/2026
Sheet Number	A302

KEYED NOTES	
NO.	NOTE
1	NEW CORRECTION CENTER ROOF: (3) LAYERS OF 1 1/2" RIGID INSULATION, 5/8" PLYWOOD SHEATHING, ICE AND WATER GUARD (ENTIRE ROOF), PRE-FINISHED STEEL ROOF PANELS W/ 2" HIGH SEALANT INJECTED SEAM
2	NEW MAINTENANCE GARAGE ROOF: (2) LAYERS OF 2x6 BLOCKING, (2) LAYERS OF 1 1/2" RIGID INSULATION BETWEEN 2x6 FRAMING, 5/8" PLYWOOD SHEATHING, ICE AND WATER GUARD (ENTIRE ROOF), PRE-FINISHED STEEL ROOF PANELS W/ 2" HIGH SEALANT INJECTED SEAM
3	NEW PAVILION ROOF: INSTALL PRE-FINISHED STEEL ROOF PANELS W/ 2" HIGH SEALANT INJECTED SEAM
4	INSTALL NEW PRE-FINISHED STEEL PANELS @ SIDES OF PAVILION ROOF
5	EXTEND EXISTING ROOF VENT PIPE TO EXTEND 12" MIN. ABOVE NEW ROOF FINISH
6	INSTALL SNOW GUARDS 12" MIN. FROM EXTERIOR WALL, SECURE TO METAL ROOF SEAMS
7	INFILL HOLE FROM SKYLIGHT TO MATCH NEW ROOF
8	INSTALL NEW PRE-FINISHED METAL GUTTERS AND DOWNSPOUTS
9	NEW 2x8 FRAMED WALL W/ PLYWOOD AND METAL FLASHING, 12" TALL MIN.
10	PRE-FINISHED VENTED METAL RIDGE CAP
11	EXISTING MECHANICAL EQUIPMENT TO REMAIN. PROTECT IN PLACE
12	REROUTE EXISTING PLUMBING VENT TO EXTEND THROUGH NEW WALL

NOTE: NOT ALL MAY APPLY TO THIS SHEET

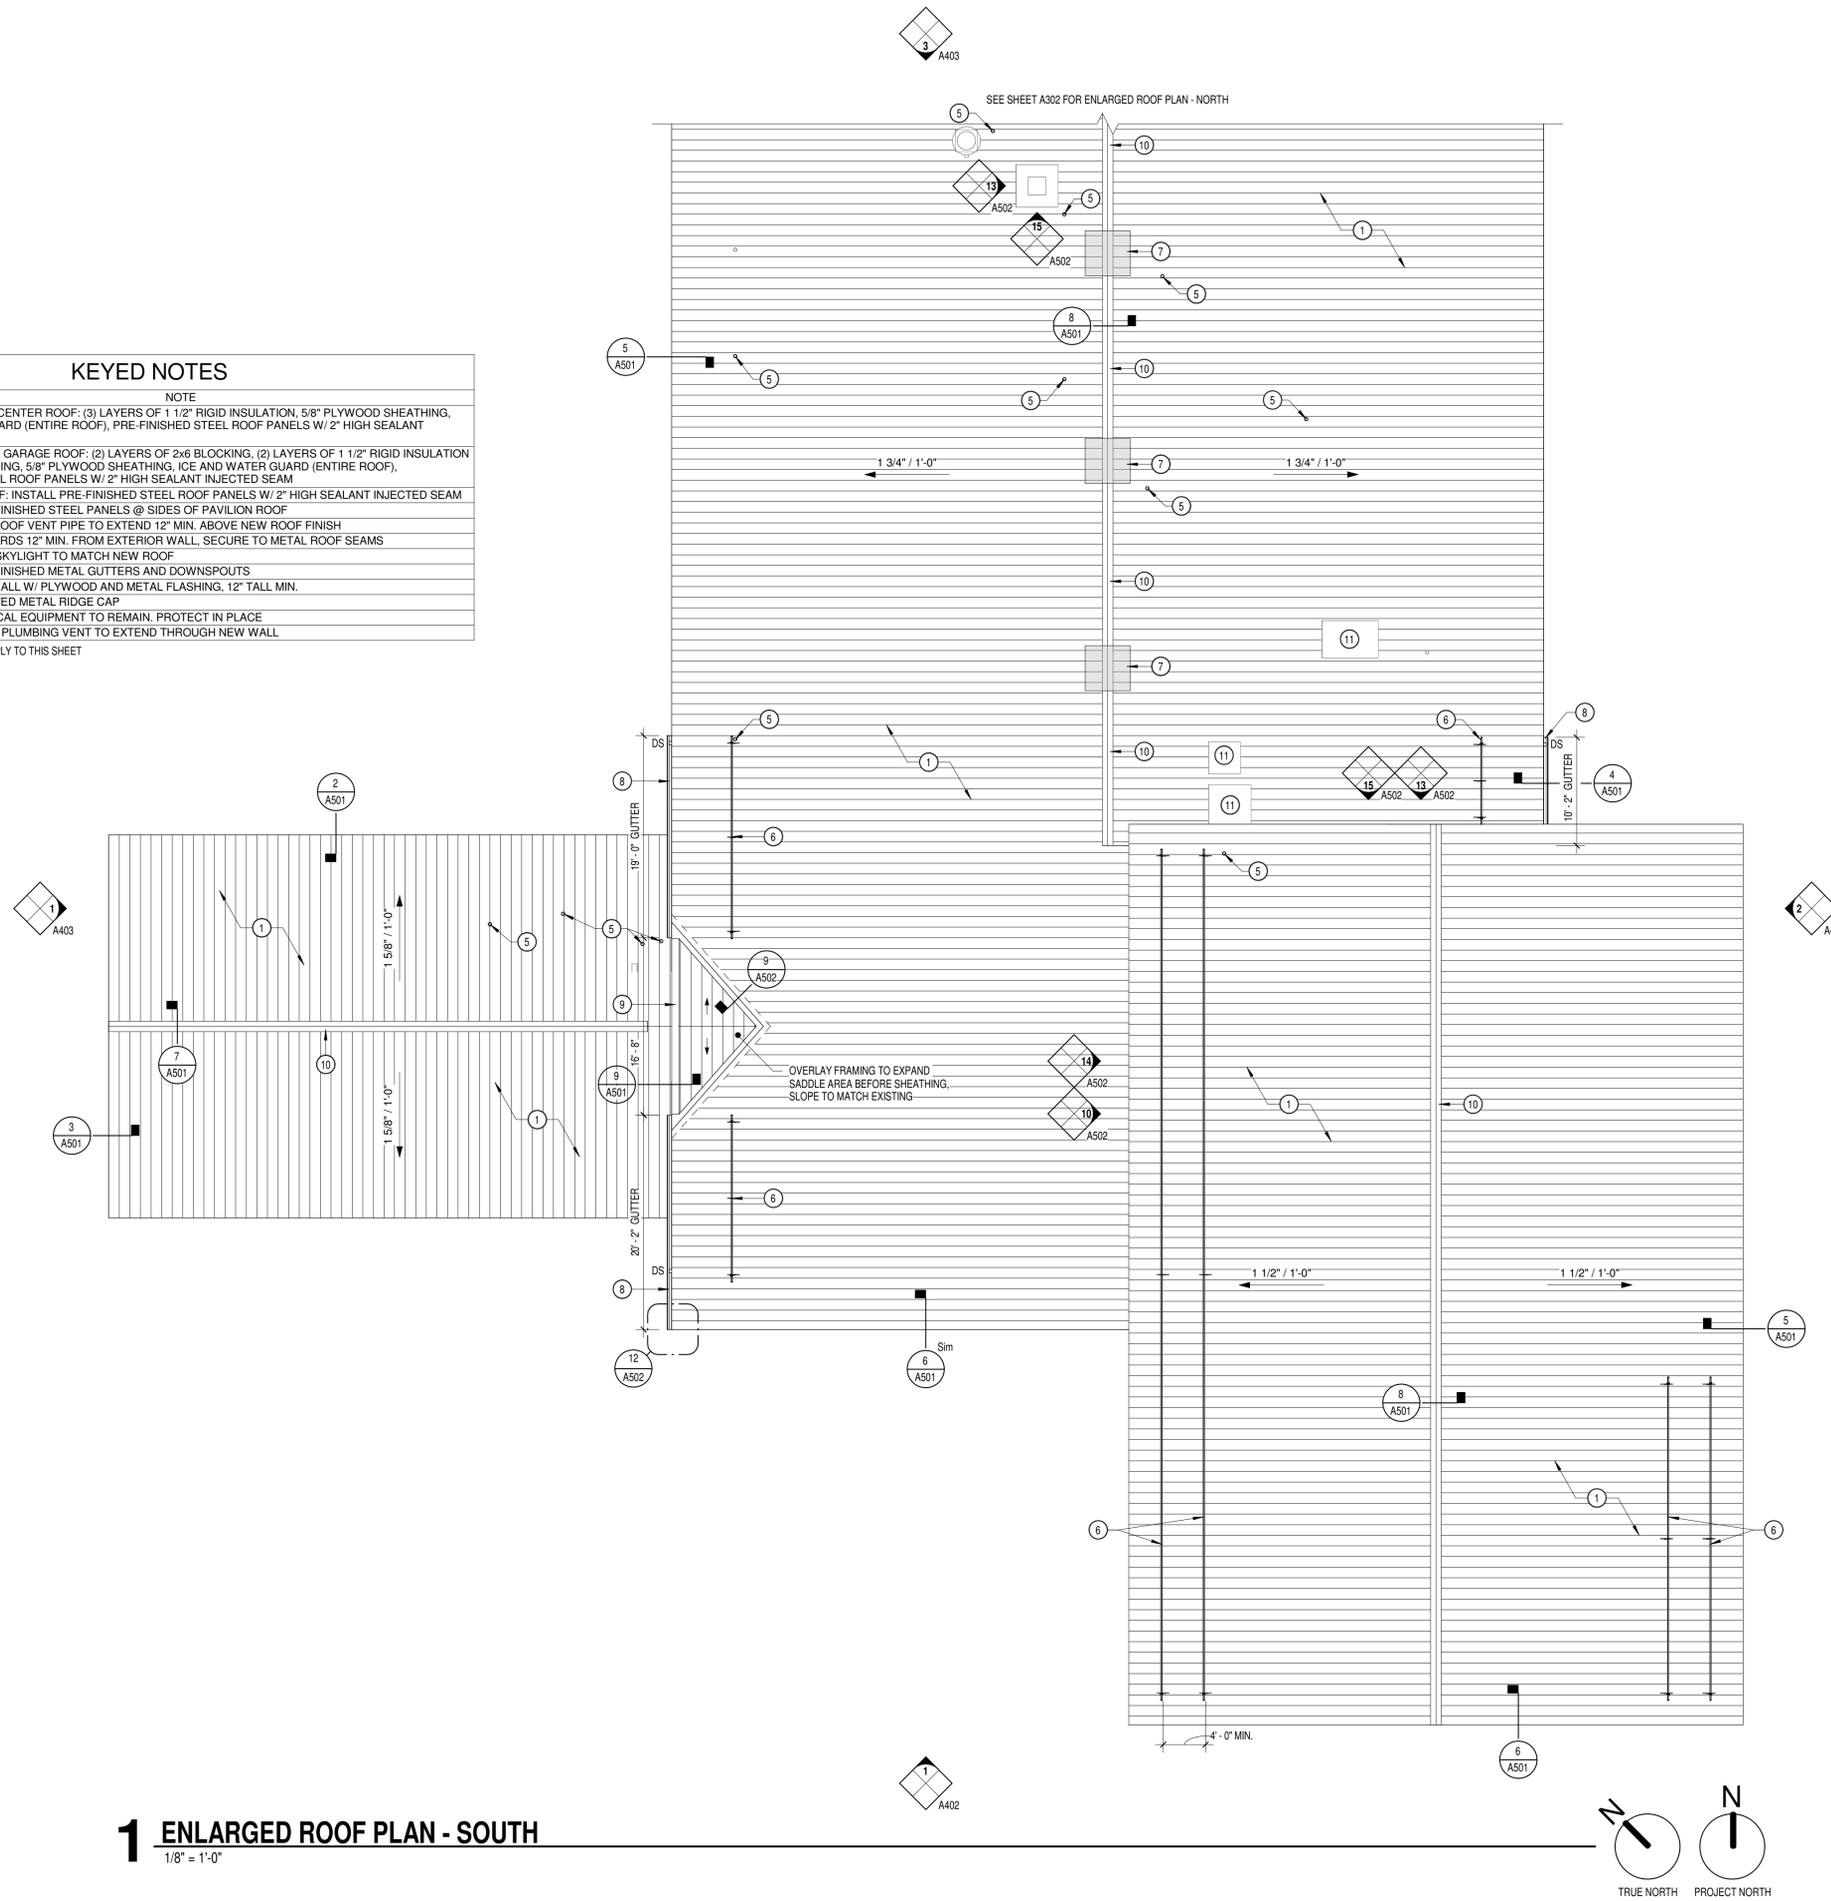

1 ENLARGED ROOF PLAN - SOUTH
1/8" = 1'-0"

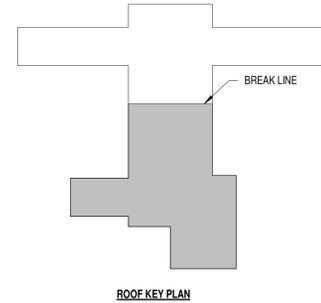
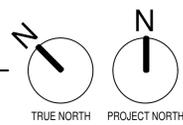


Revisions:		
NO.	DATE	DESCRIPTION

Graphic Scale	0' 2' 4' 8' 12'
DFD Number	24J1H
Set Type	BD
Date Issued	01/06/2026
Sheet Number	A303


KEYED NOTES	
NO.	NOTE
1	NEW CORRECTION CENTER ROOF: (3) LAYERS OF 1 1/2" RIGID INSULATION, 5/8" PLYWOOD SHEATHING, ICE AND WATER GUARD (ENTIRE ROOF), PRE-FINISHED STEEL ROOF PANELS W/ 2" HIGH SEALANT INJECTED SEAM
2	NEW MAINTENANCE GARAGE ROOF: (2) LAYERS OF 2x6 BLOCKING, (2) LAYERS OF 1 1/2" RIGID INSULATION BETWEEN 2x6 FRAMING, 5/8" PLYWOOD SHEATHING, ICE AND WATER GUARD (ENTIRE ROOF), PRE-FINISHED STEEL ROOF PANELS W/ 2" HIGH SEALANT INJECTED SEAM
3	NEW PAVILION ROOF: INSTALL PRE-FINISHED STEEL ROOF PANELS W/ 2" HIGH SEALANT INJECTED SEAM
4	INSTALL NEW PRE-FINISHED STEEL PANELS @ SIDES OF PAVILION ROOF
5	EXTEND EXISTING ROOF VENT PIPE TO EXTEND 12" MIN. ABOVE NEW ROOF FINISH
6	INSTALL SNOW GUARDS 12" MIN. FROM EXTERIOR WALL, SECURE TO METAL ROOF SEAMS
7	INFILL HOLE FROM SKYLIGHT TO MATCH NEW ROOF
8	INSTALL NEW PRE-FINISHED METAL GUTTERS AND DOWNSPOUTS
9	NEW 2x8 FRAMED WALL W/ PLYWOOD AND METAL FLASHING, 12" TALL MIN.
10	PRE-FINISHED VENTED METAL RIDGE CAP
11	EXISTING MECHANICAL EQUIPMENT TO REMAIN, PROTECT IN PLACE
12	REROUTE EXISTING PLUMBING VENT TO EXTEND THROUGH NEW WALL

NOTE: NOT ALL MAY APPLY TO THIS SHEET

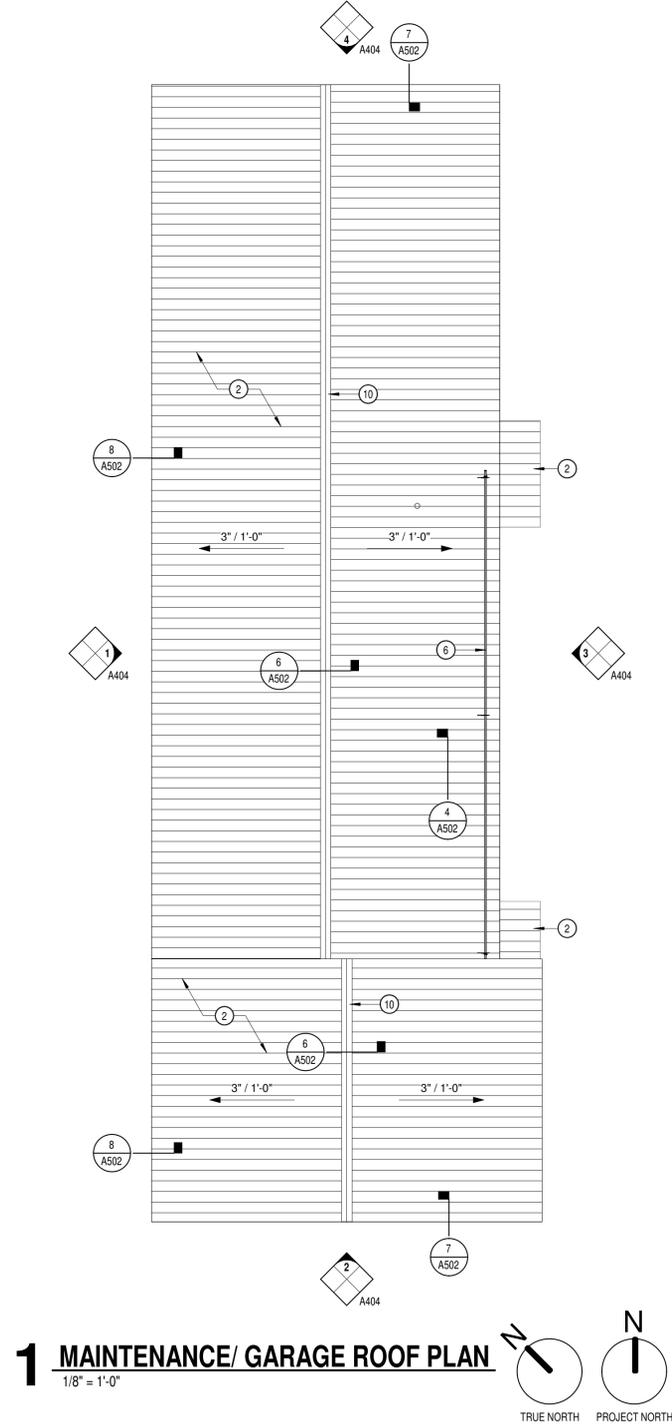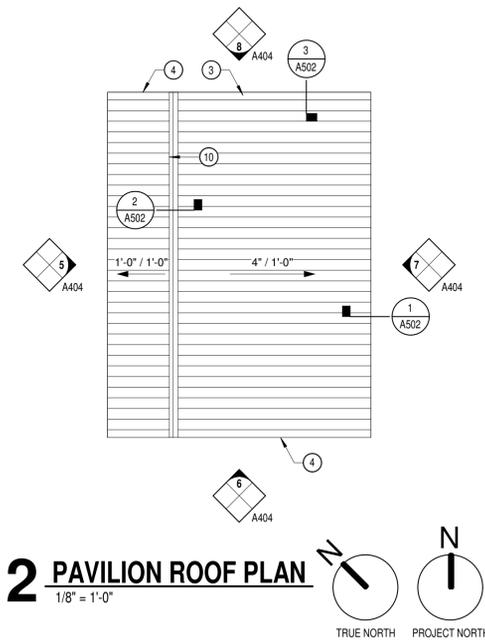


Revisions:		
NO.	DATE	DESCRIPTION


Graphic Scale	0' 2' 4' 8' 12'
DFD Number	24J1H
Set Type	BD
Date Issued	01/06/2026
Sheet Number	A304

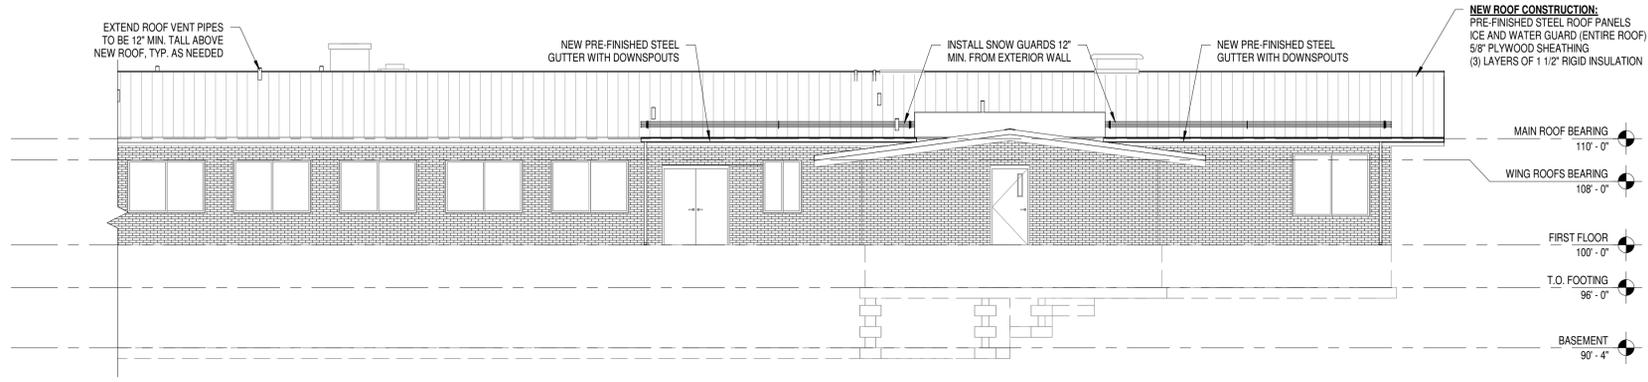

3 EAST ELEVATION - NORTH HALF
1/8" = 1'-0"

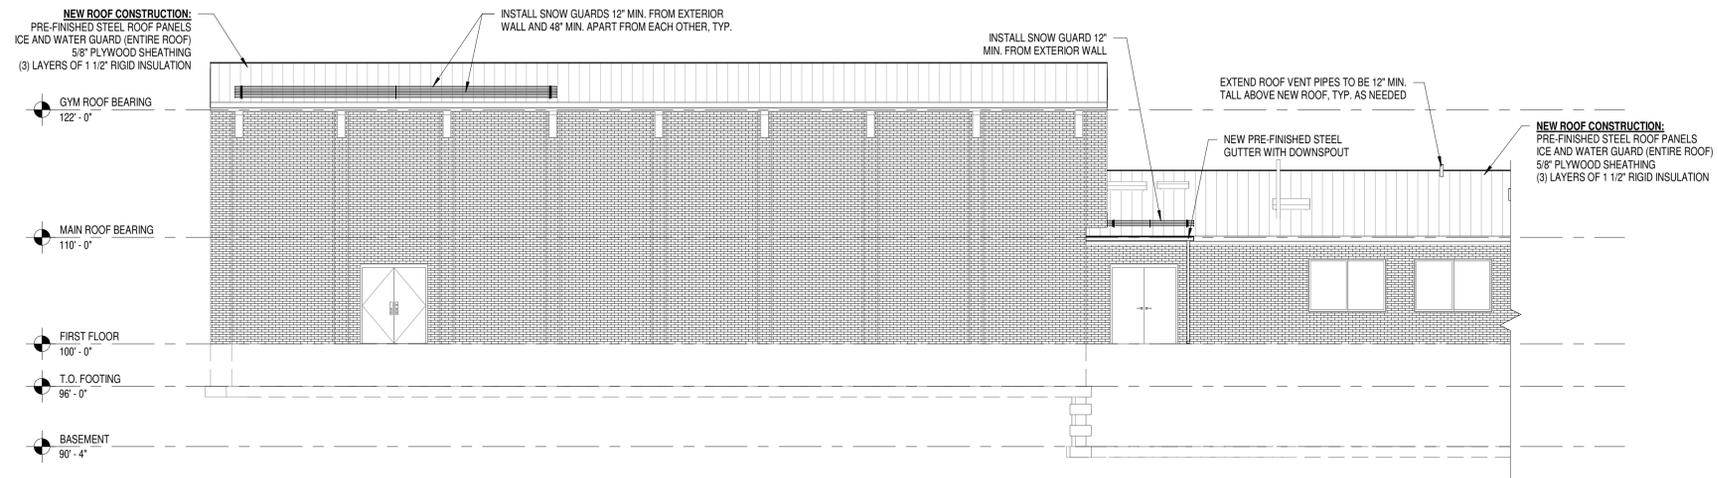

2 EAST ELEVATION - SOUTH HALF
1/8" = 1'-0"

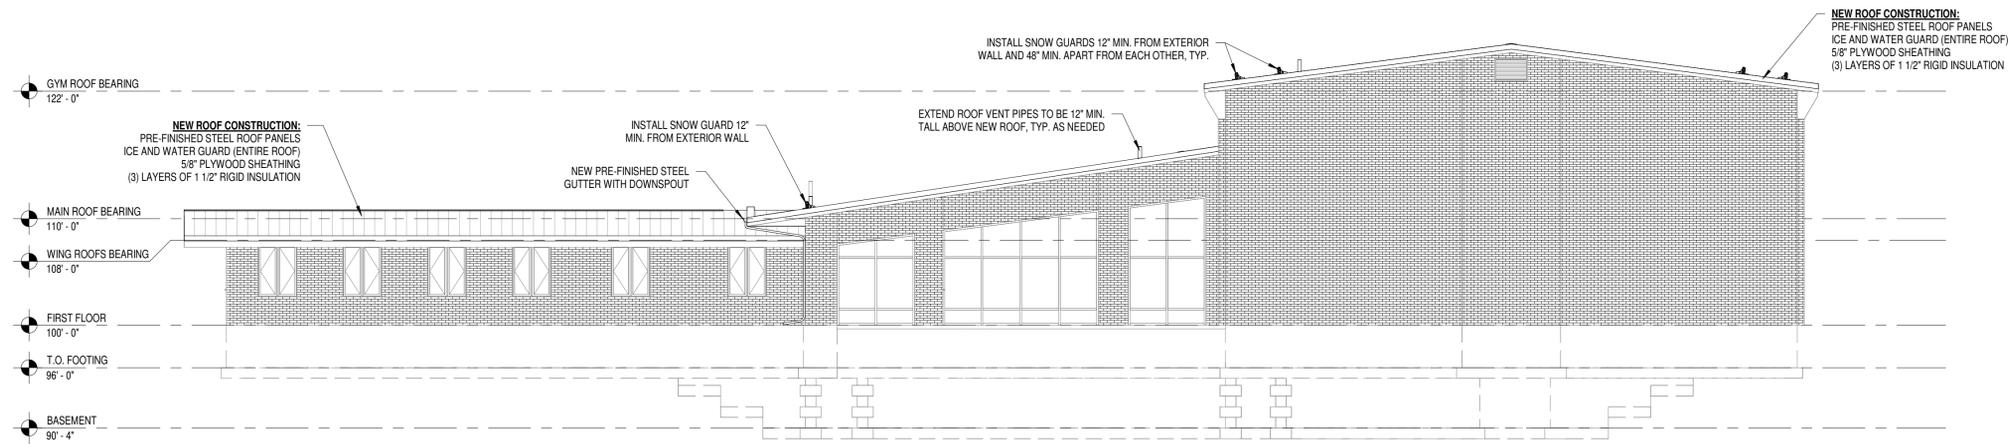


1 SOUTH ELEVATION
1/8" = 1'-0"




Revisions:		
NO.	DATE	DESCRIPTION


Graphic Scale	0' 2' 4' 8' 12'
DFD Number	24J1H
Set Type	BD
Date Issued	01/06/2026
Sheet Number	A402

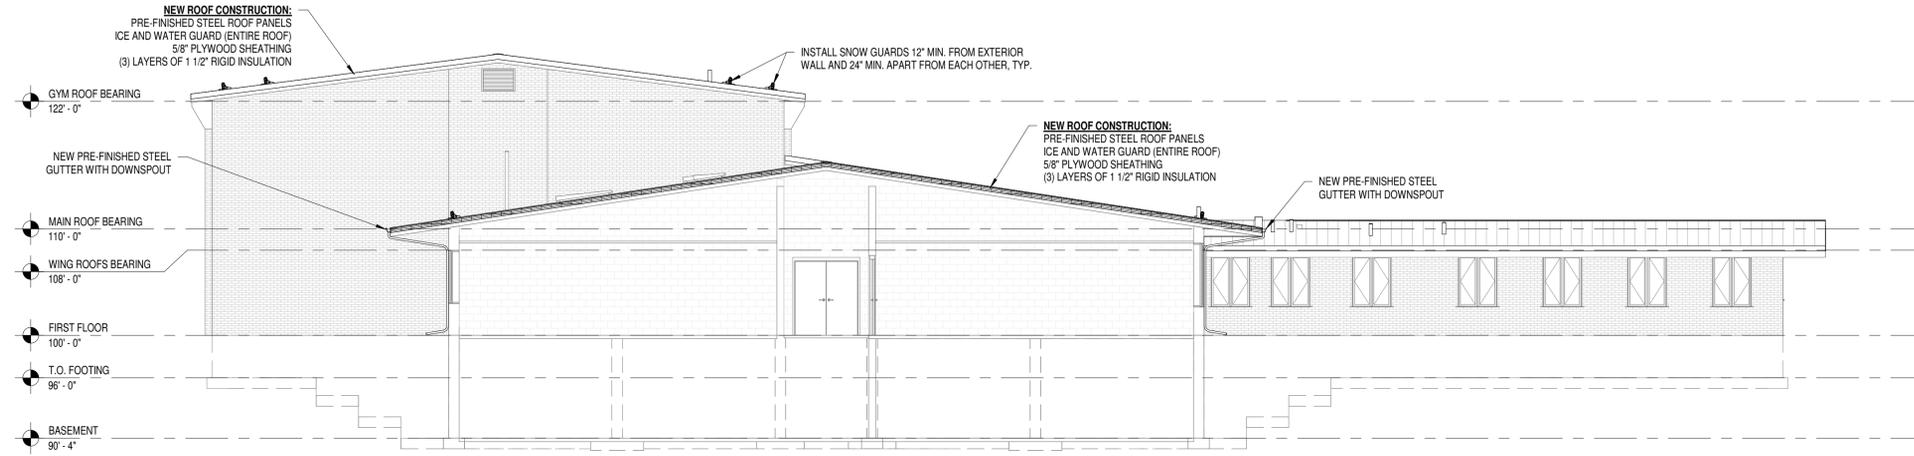

3 NORTH ELEVATION - SOUTH WING
1/8" = 1'-0"

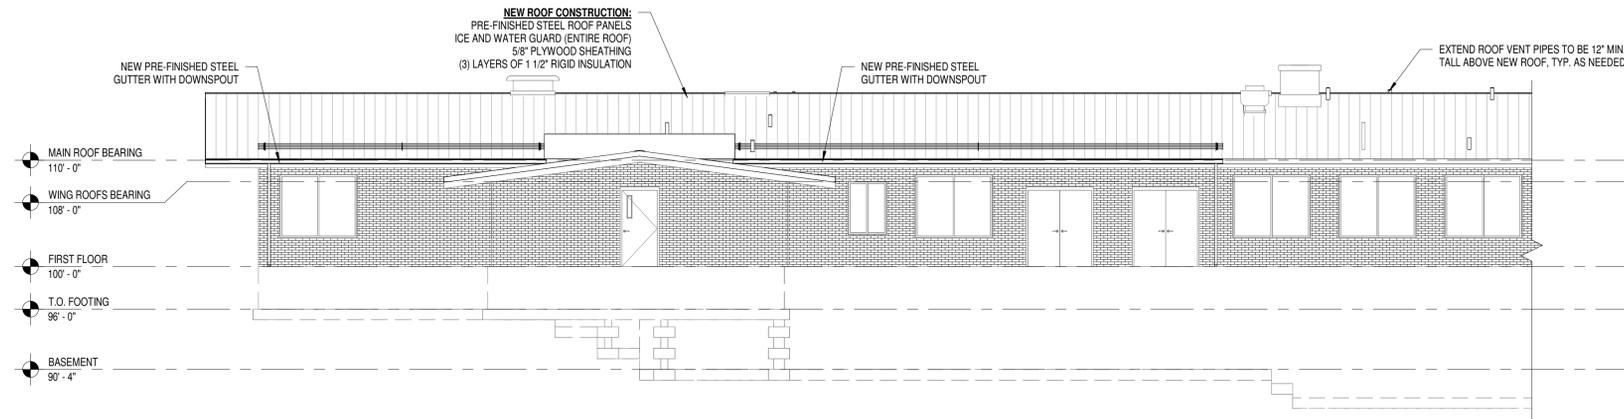

2 WEST ELEVATION - NORTH HALF
1/8" = 1'-0"

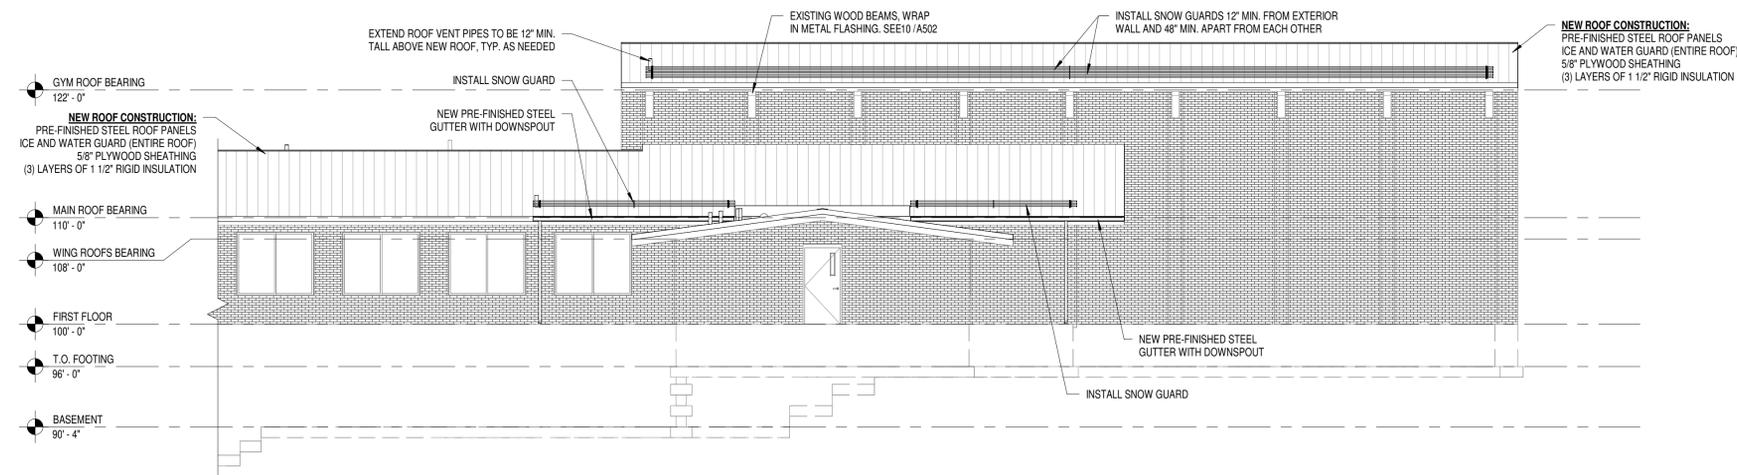

1 WEST ELEVATION - SOUTH HALF
1/8" = 1'-0"




Revisions:		
NO.	DATE	DESCRIPTION

Graphic Scale	0' 2' 4' 8' 12'
DFD Number	24J1H
Set Type	BD
Date Issued	01/06/2026
Sheet Number	A403


2 GARAGE ELEVATION - SOUTH

1/8" = 1'-0"

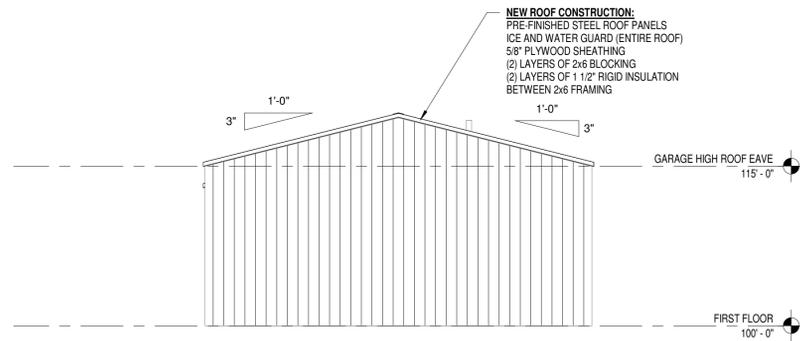


4 GARAGE ELEVATION - NORTH

1/8" = 1'-0"

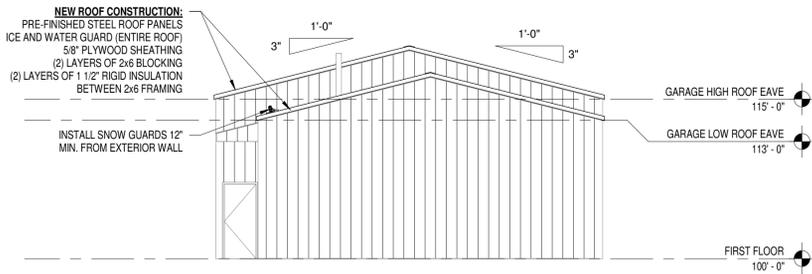


1 GARAGE ELEVATION - WEST

1/8" = 1'-0"

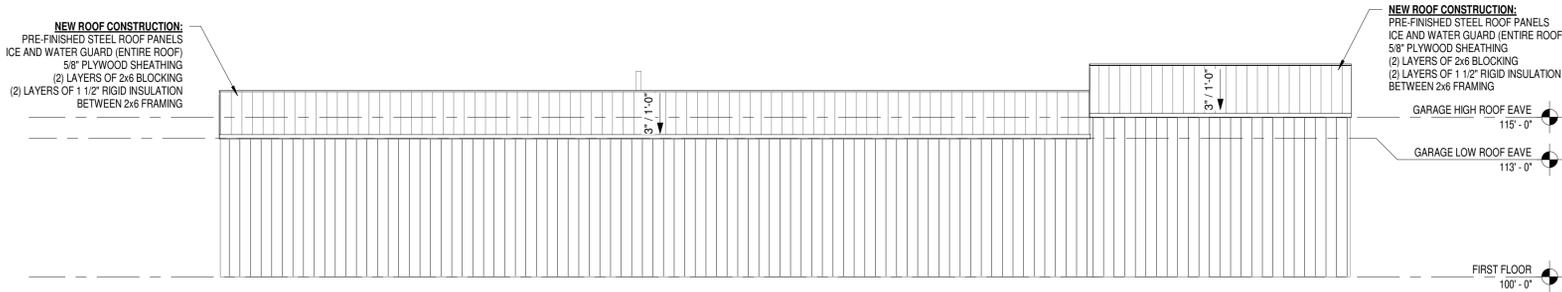


3 GARAGE ELEVATION - EAST

1/8" = 1'-0"

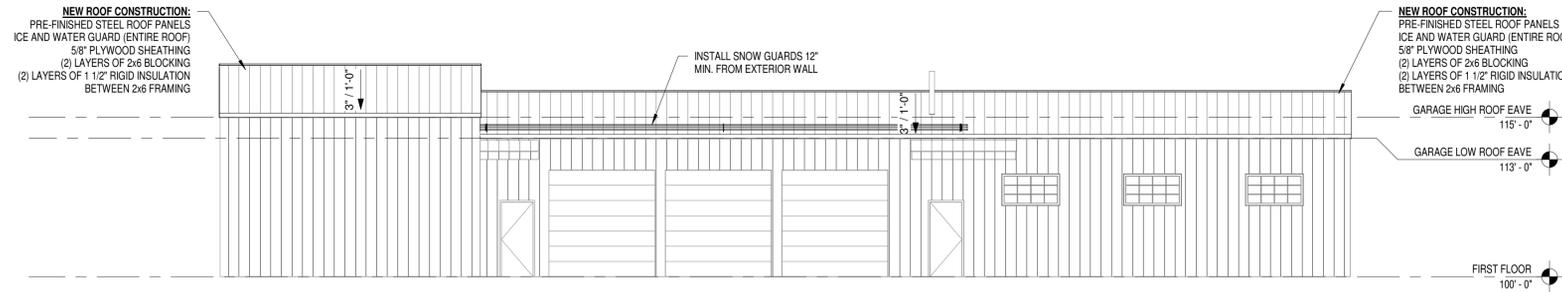


6 PAVILION ELEVATION - SOUTH

1/8" = 1'-0"

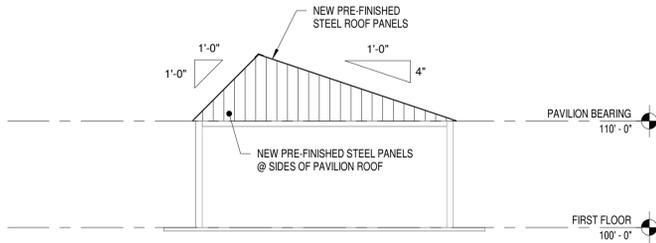


8 PAVILION ELEVATION - NORTH

1/8" = 1'-0"

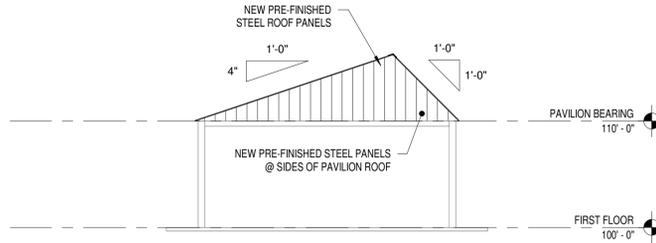


5 PAVILION ELEVATION - WEST

1/8" = 1'-0"

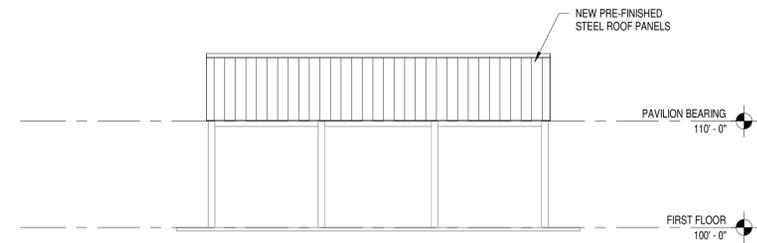

7 PAVILION ELEVATION - EAST

1/8" = 1'-0"

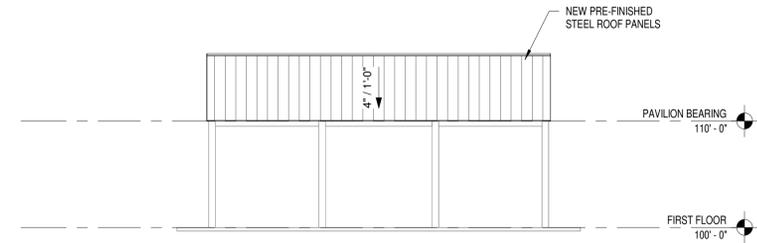

ROOF REPLACEMENT
BLACK RIVER CORRECTIONAL CENTER
DEPARTMENT OF CORRECTIONS
BLACK RIVER FALLS, WISCONSIN

Revisions:

NO.	DATE	DESCRIPTION

Graphic Scale	0' 2' 4' 8' 12'
DFD Number	24J1H
Set Type	BD
Date Issued	01/06/2026
Sheet Number	A404

State of Wisconsin
 Department of Administration
 Division of State Facilities



Agency / Institution: DEPARTMENT OF CORRECTIONS
 PROJECT ADDRESS

ARCHITECTS
L&P
 ENGINEERS
 LIEN & PETERSON ARCHITECTS, INC.
 4675 ROYAL DRIVE
 EAU CLAIRE, WI 54701
 TELEPHONE 715-837-7500
 EMAIL admin@ldp.com

