
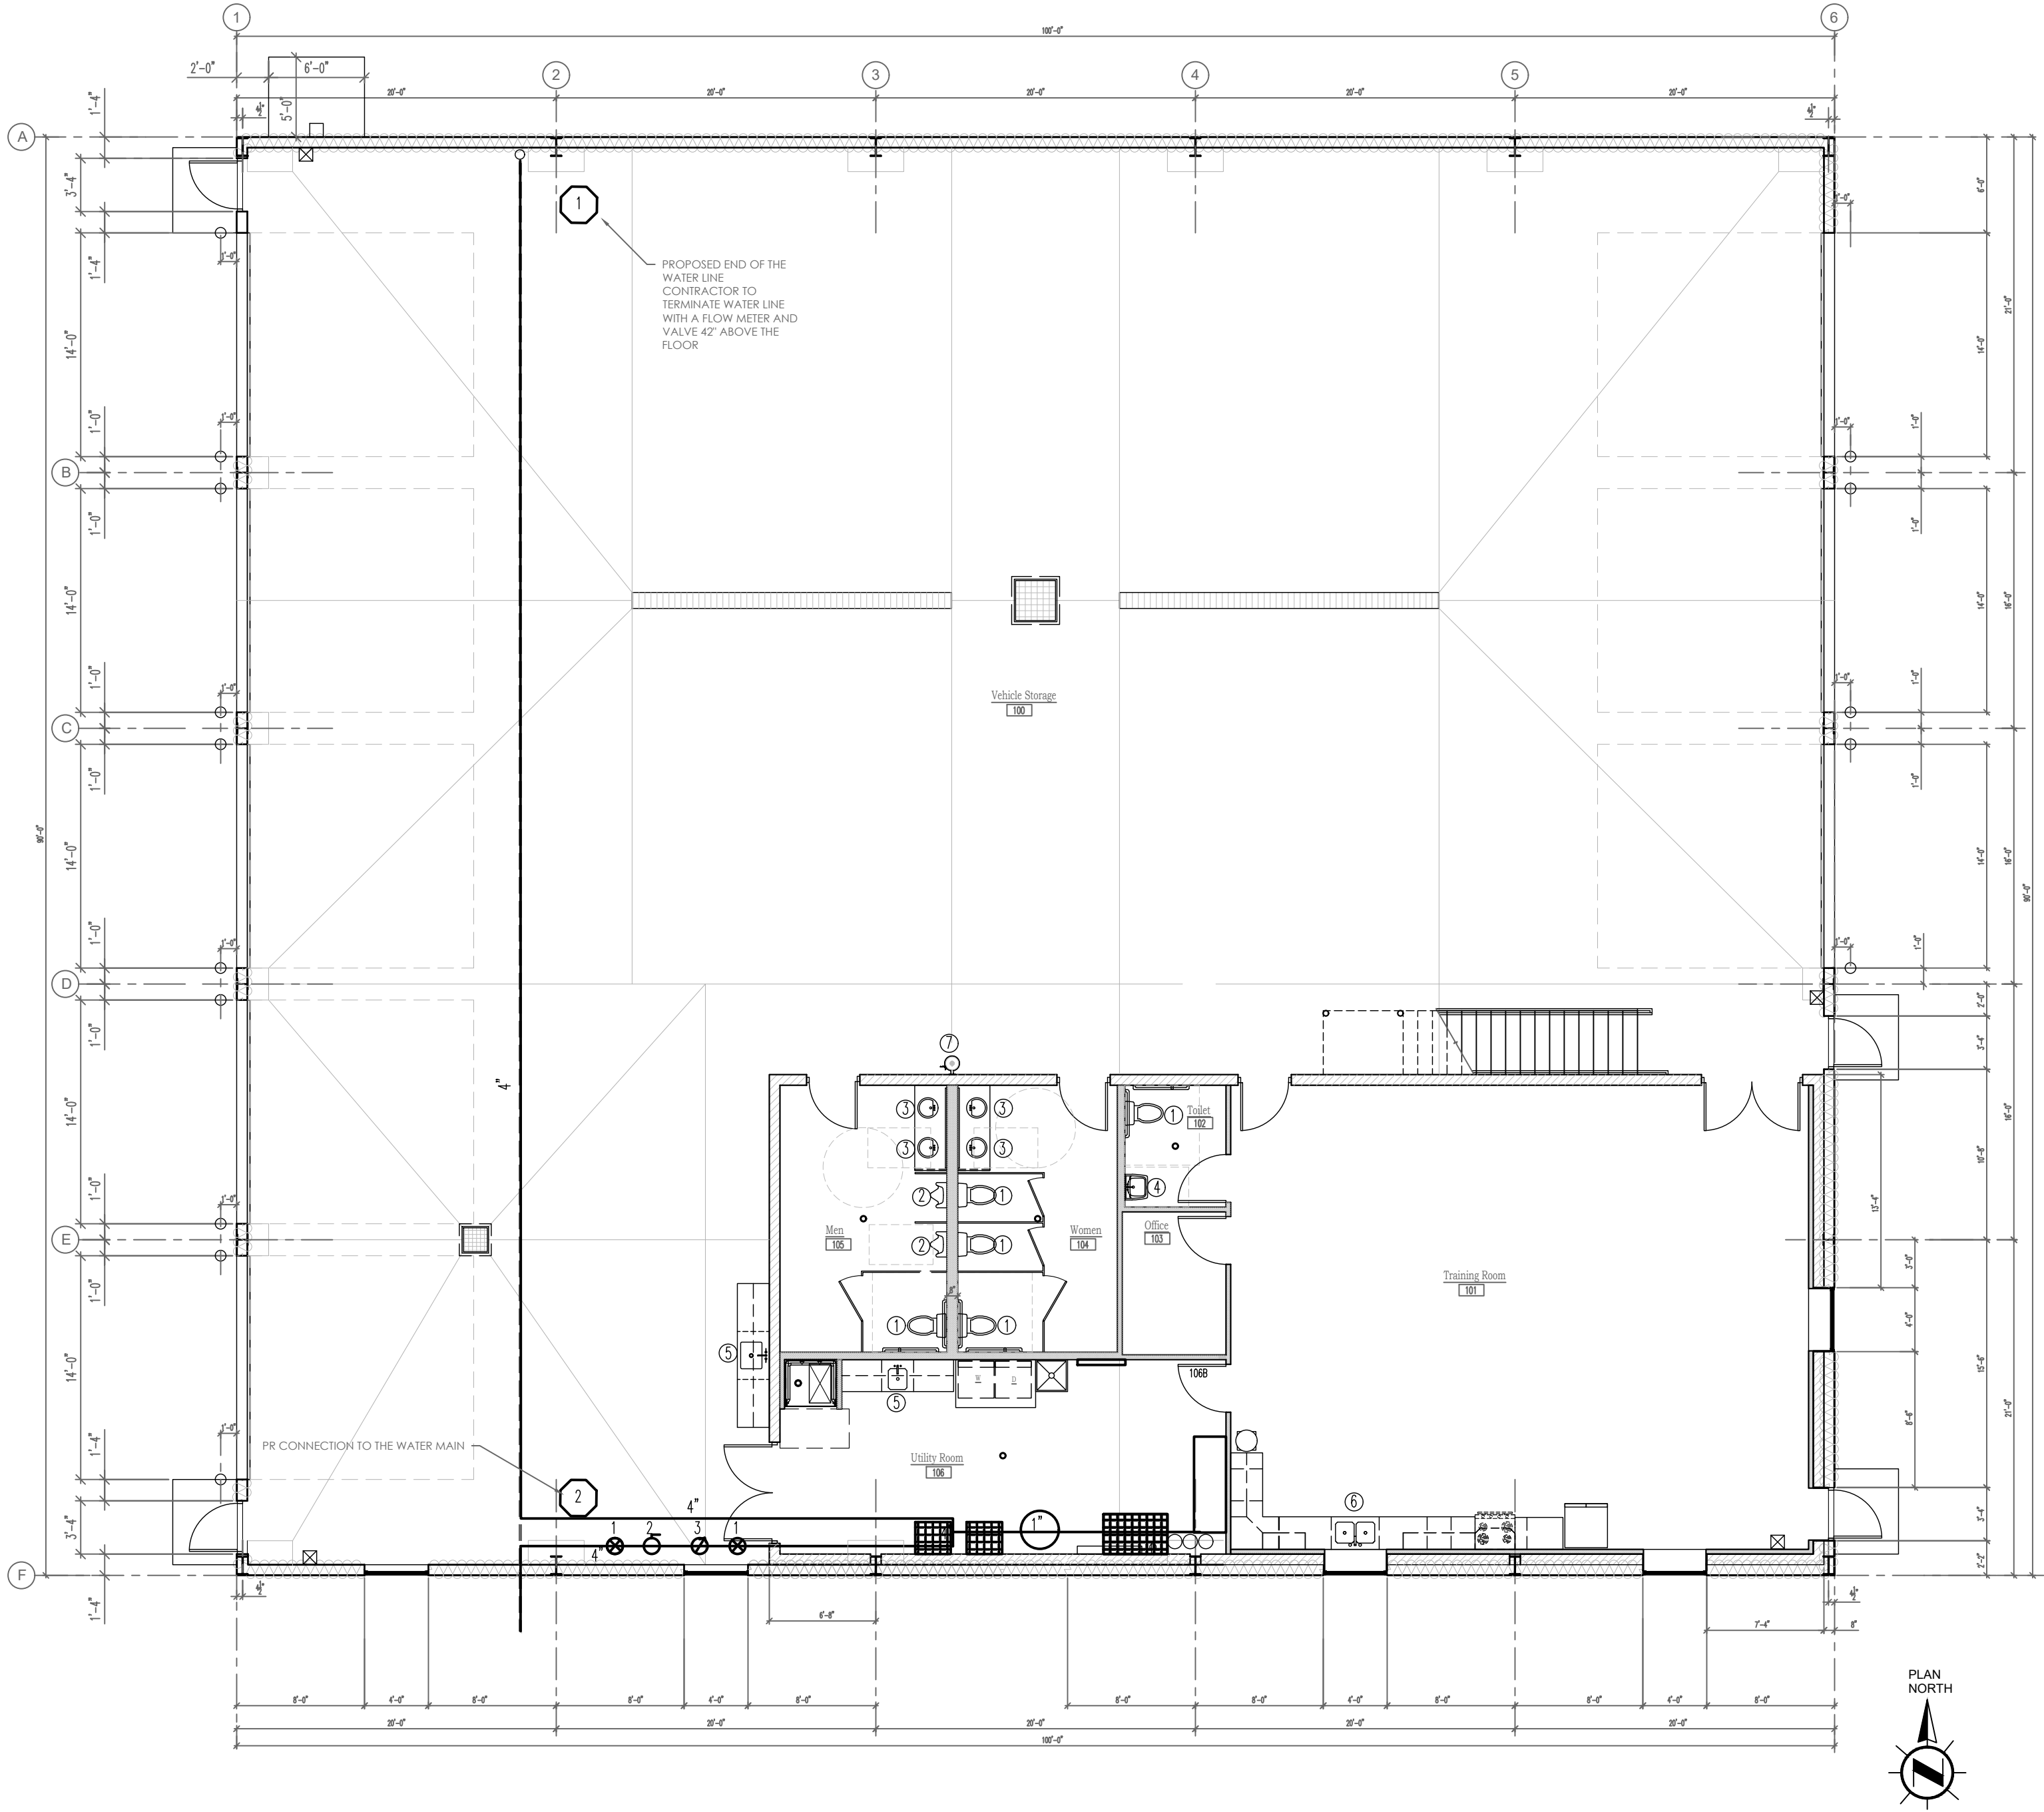



GENERAL CONTRACTOR/ PLUMBING
CONTRACTOR IS RESPONSIBLE FOR
DESIGN, SIZING, & PERMITTING OF PLANS
TO BE USED FOR CONSTRUCTION

NOTE:
1. SEE SPECIFICATIONS FOR MORE
INFORMATION

FIXTURES SCHEDULE		
DESIGNATION	QUANTITY	FIXTURES
①	5	TOILETS
②	2	URINALS
③	4	HAND WASH BASIN SINK
④	1	WALL MOUNTED HAND WASH SINK
⑤	2	SINGLE BASIN SINK
⑥	1	DOUBLE BASIN SINK
⑦	1	EYE WASH STATION

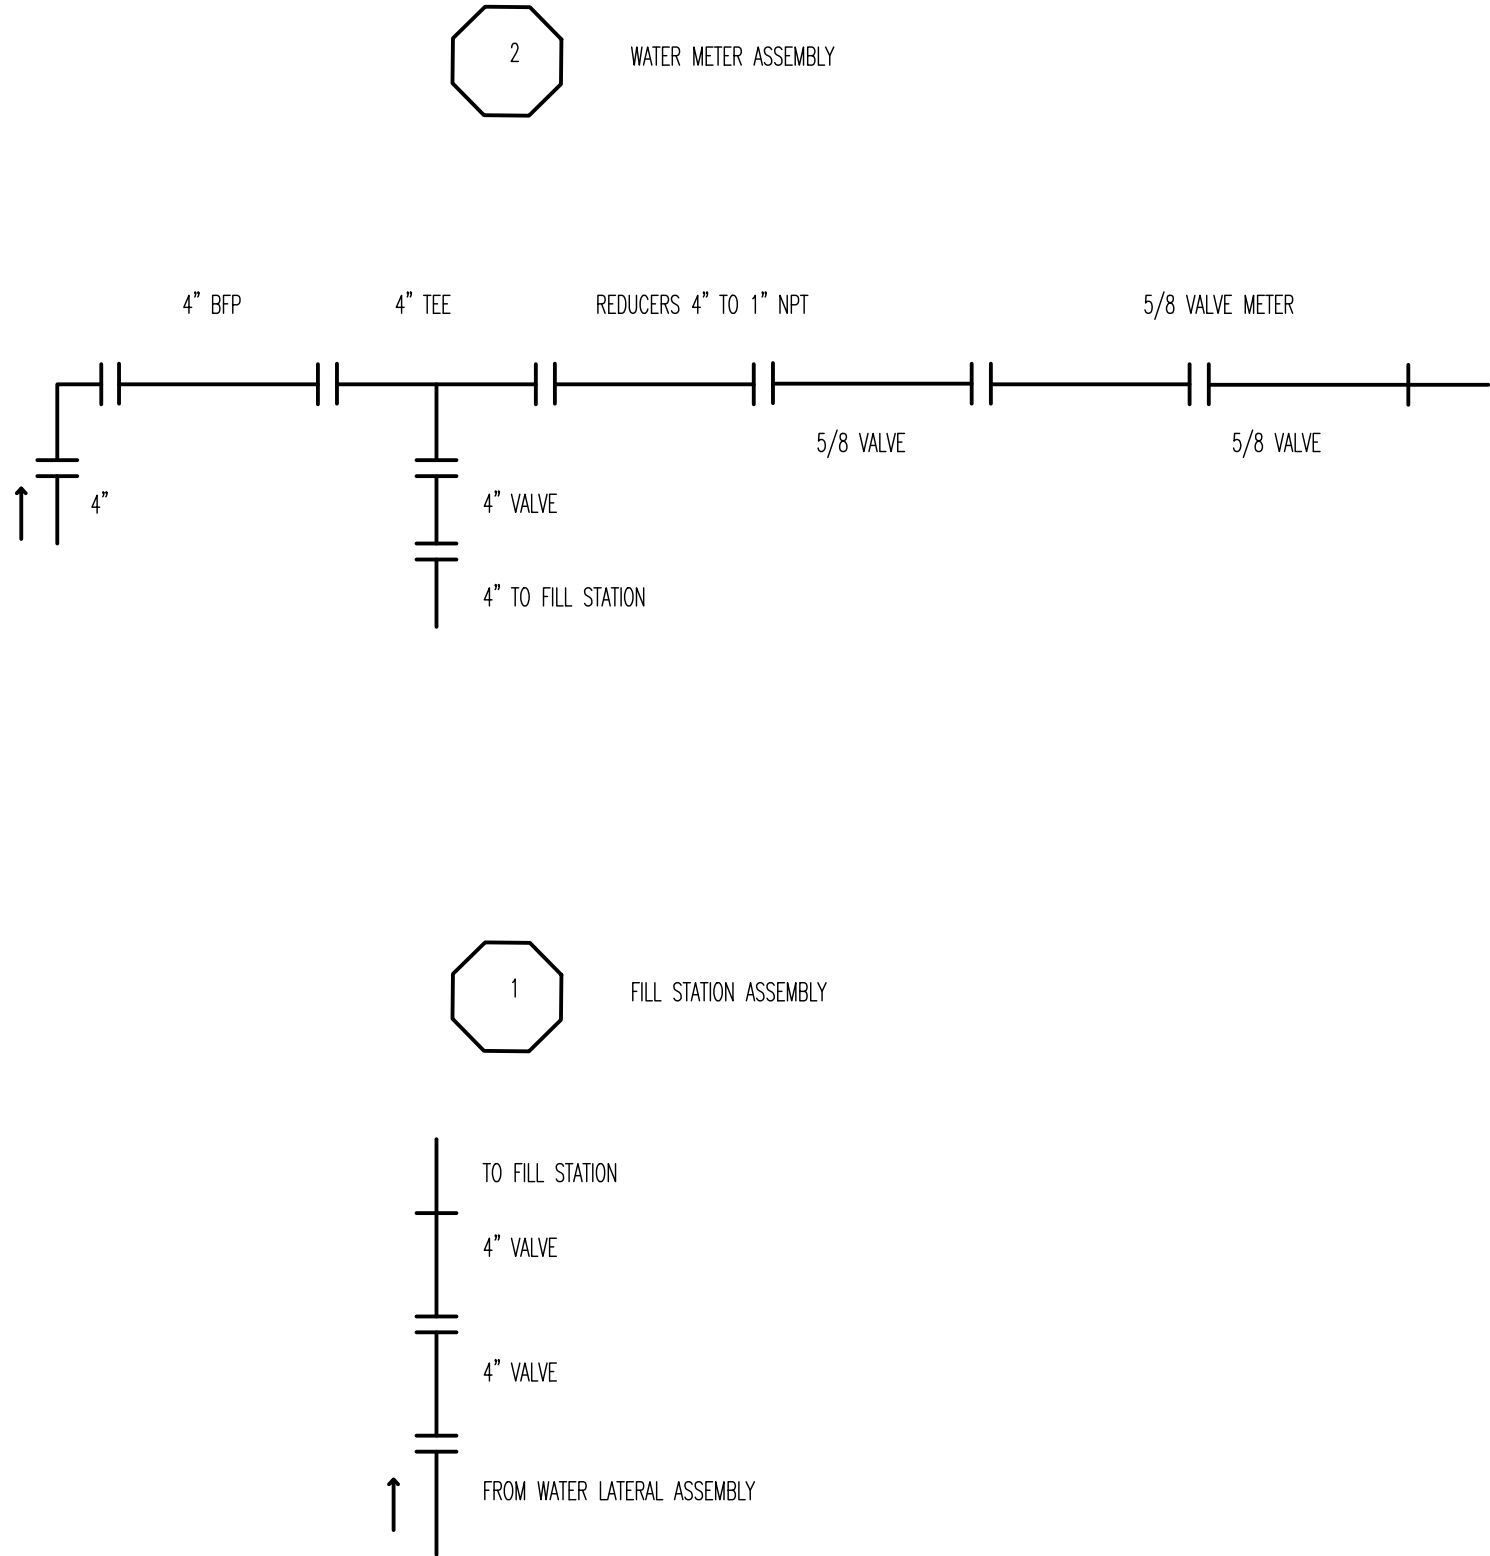


GENERAL CONTRACTOR/ PLUMBING
CONTRACTOR IS RESPONSIBLE FOR
DESIGN, SIZING, & PERMITTING OF PLANS
TO BE USED FOR CONSTRUCTION

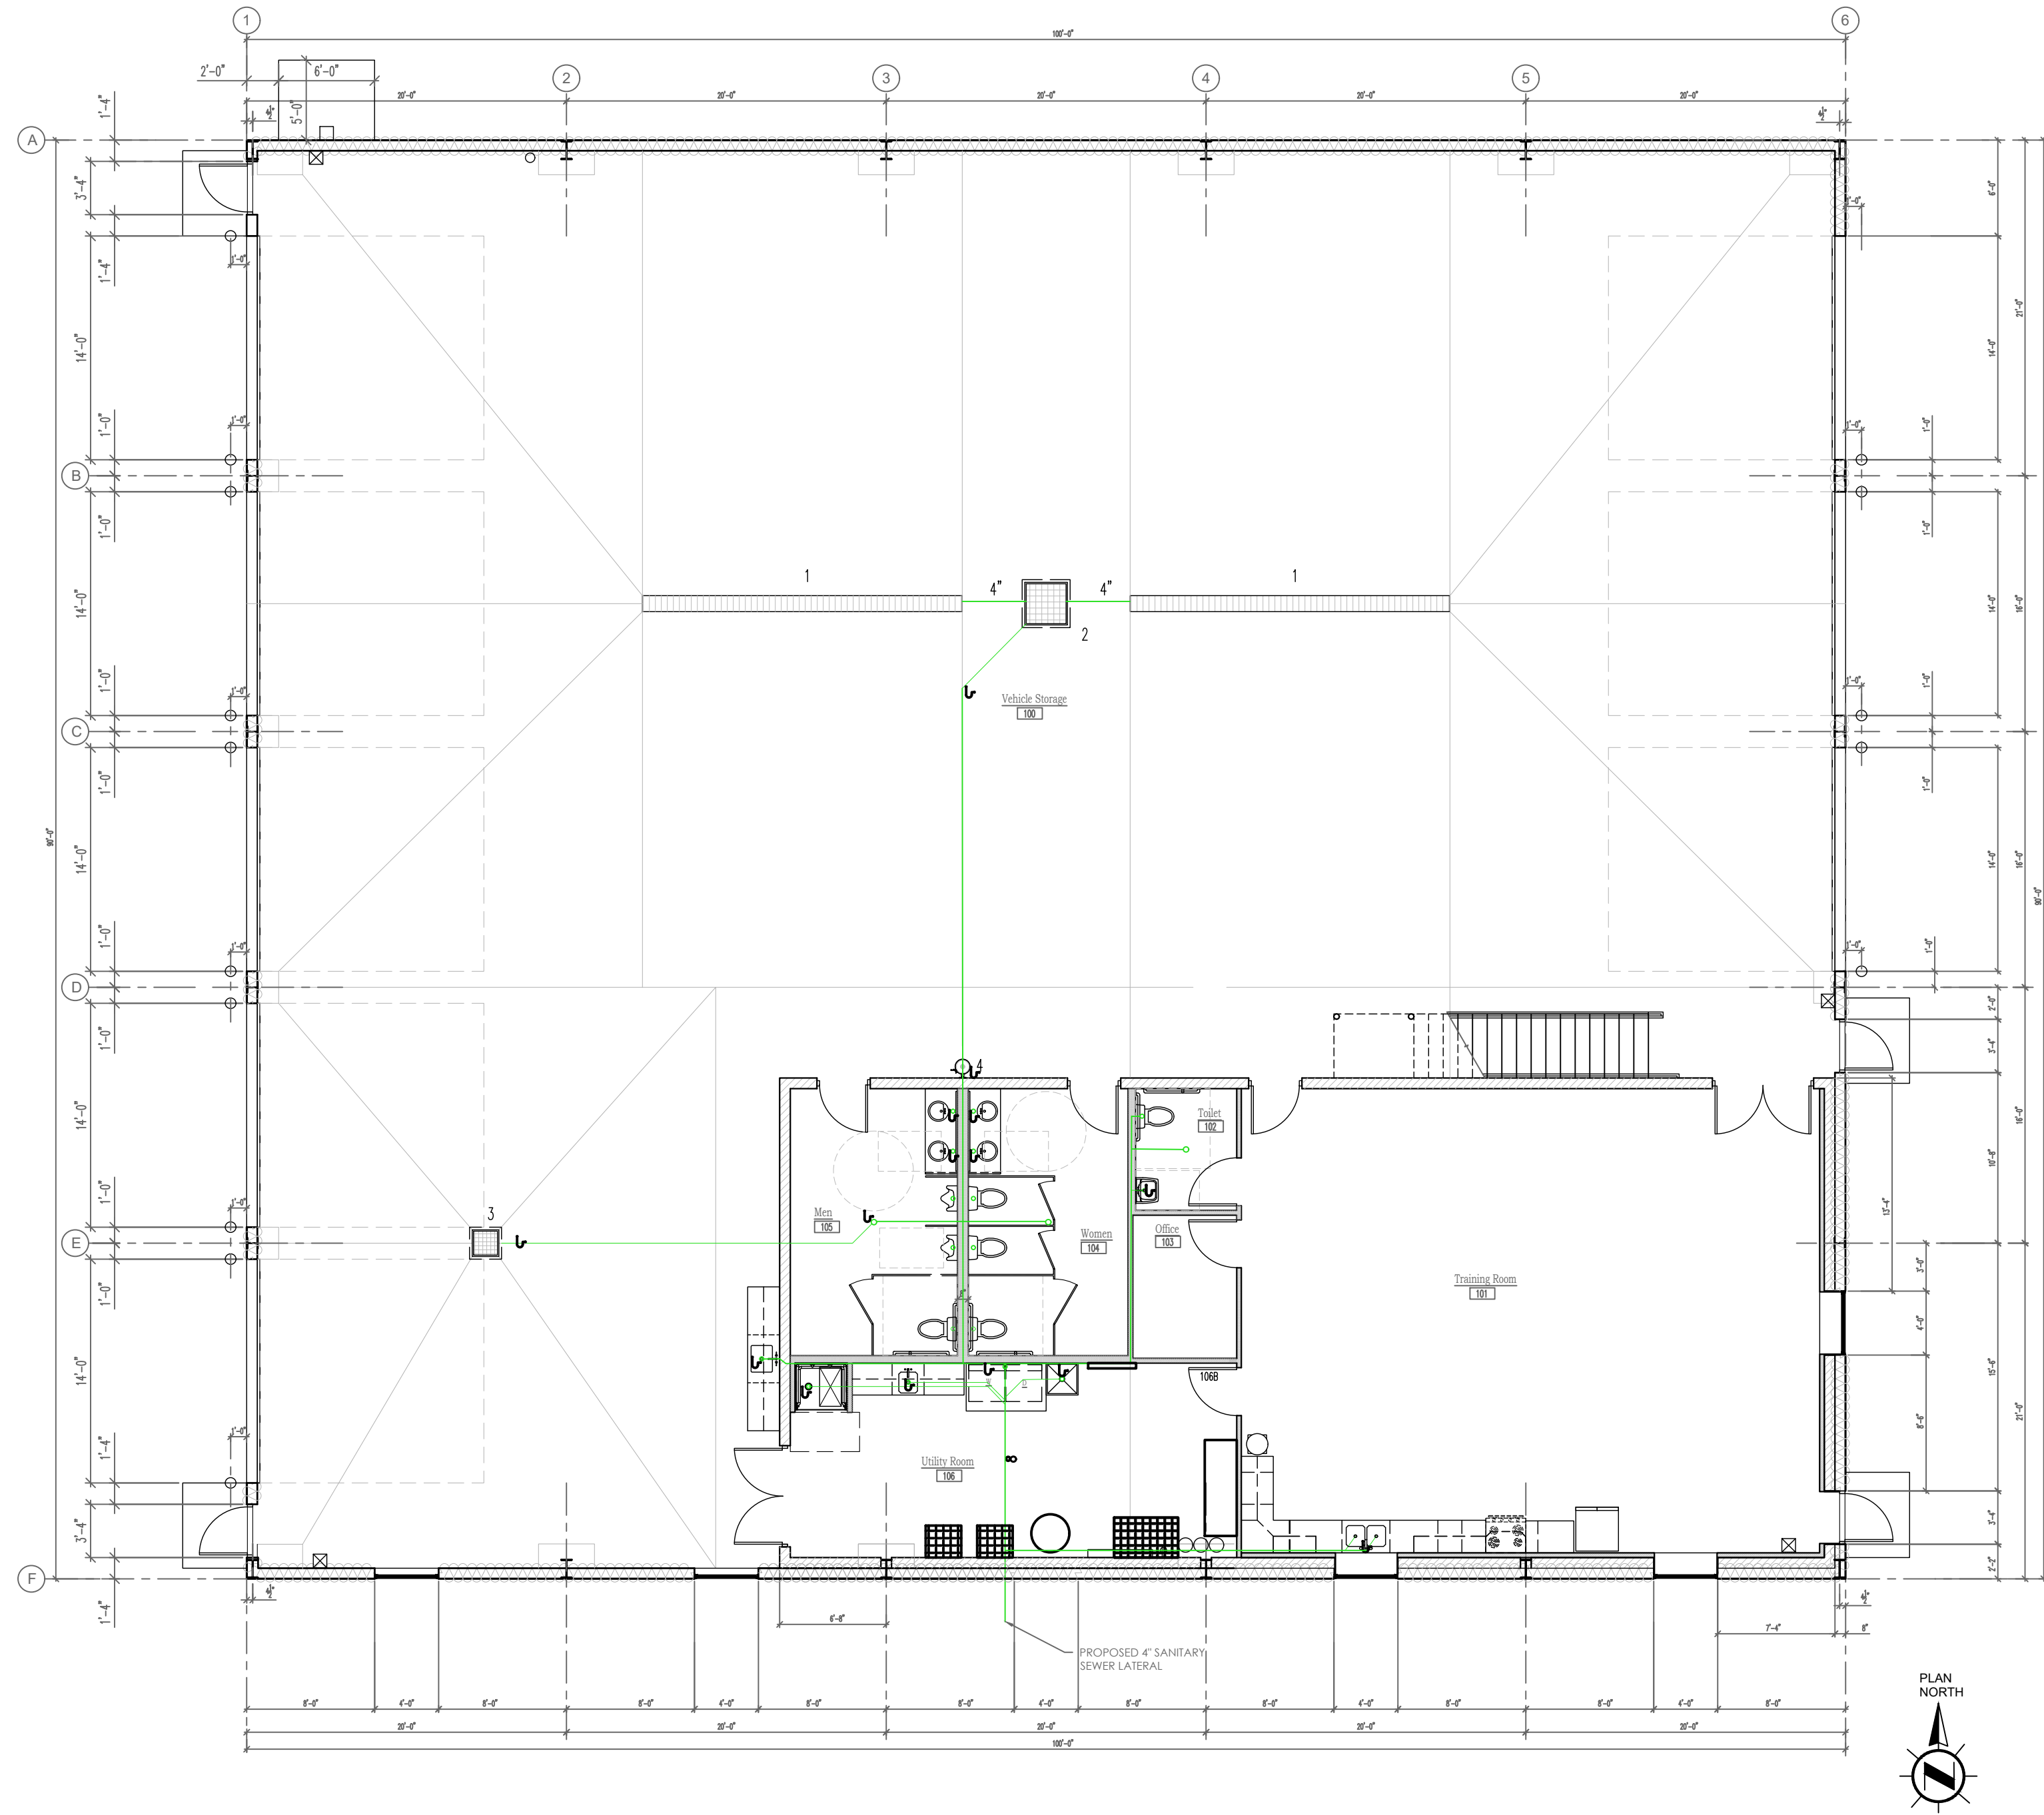

LEGEND

- - SANITARY LINE
 U - P-TRAP

GENERAL CONTRACTOR/ PLUMBING
CONTRACTOR IS RESPONSIBLE FOR
DESIGN, SIZING, & PERMITTING OF PLANS
TO BE USED FOR CONSTRUCTION

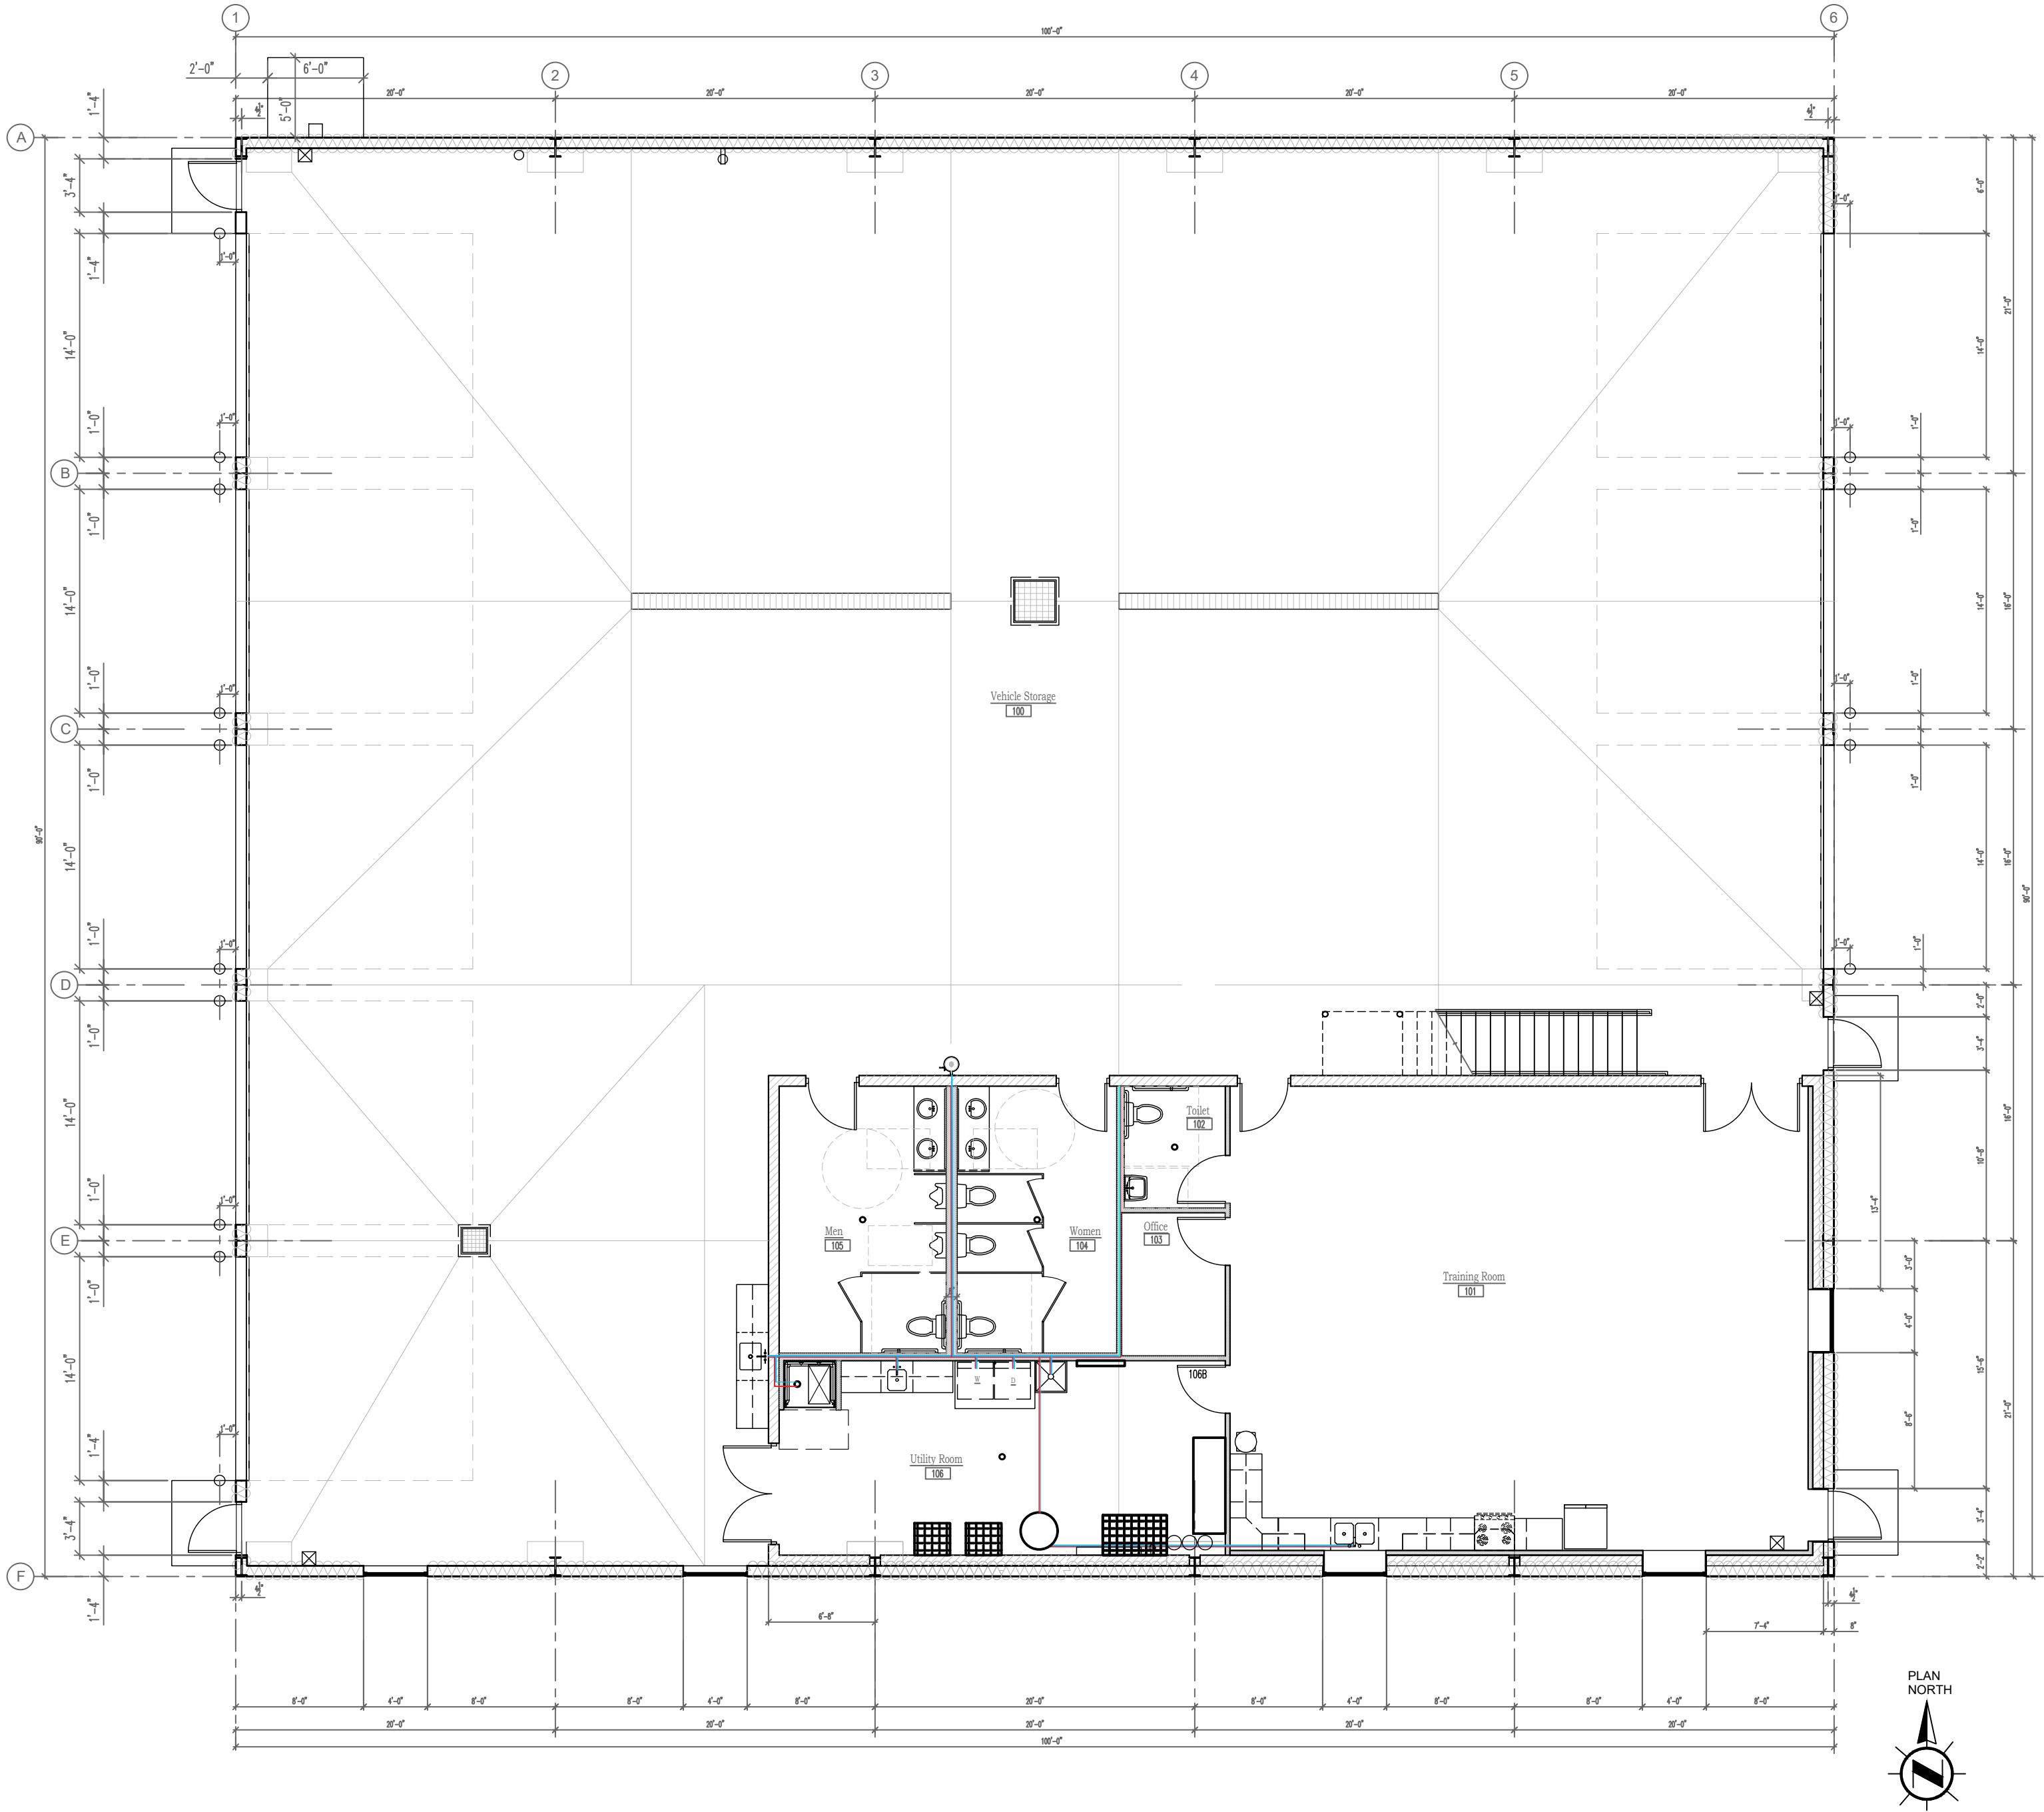


LEGEND

- HOT WATER
- COLD WATER

NOTE:

1. PLUMBING TO BE SIZED PER DSPS 382
2. EYE WASH STATION SHALL INCLUDE INSTALLATION OF THE STATION ALONG WITH WATER TEMPERING VALVE

GENERAL CONTRACTOR/ PLUMBING
CONTRACTOR IS RESPONSIBLE FOR
DESIGN, SIZING, & PERMITTING OF PLANS
TO BE USED FOR CONSTRUCTION

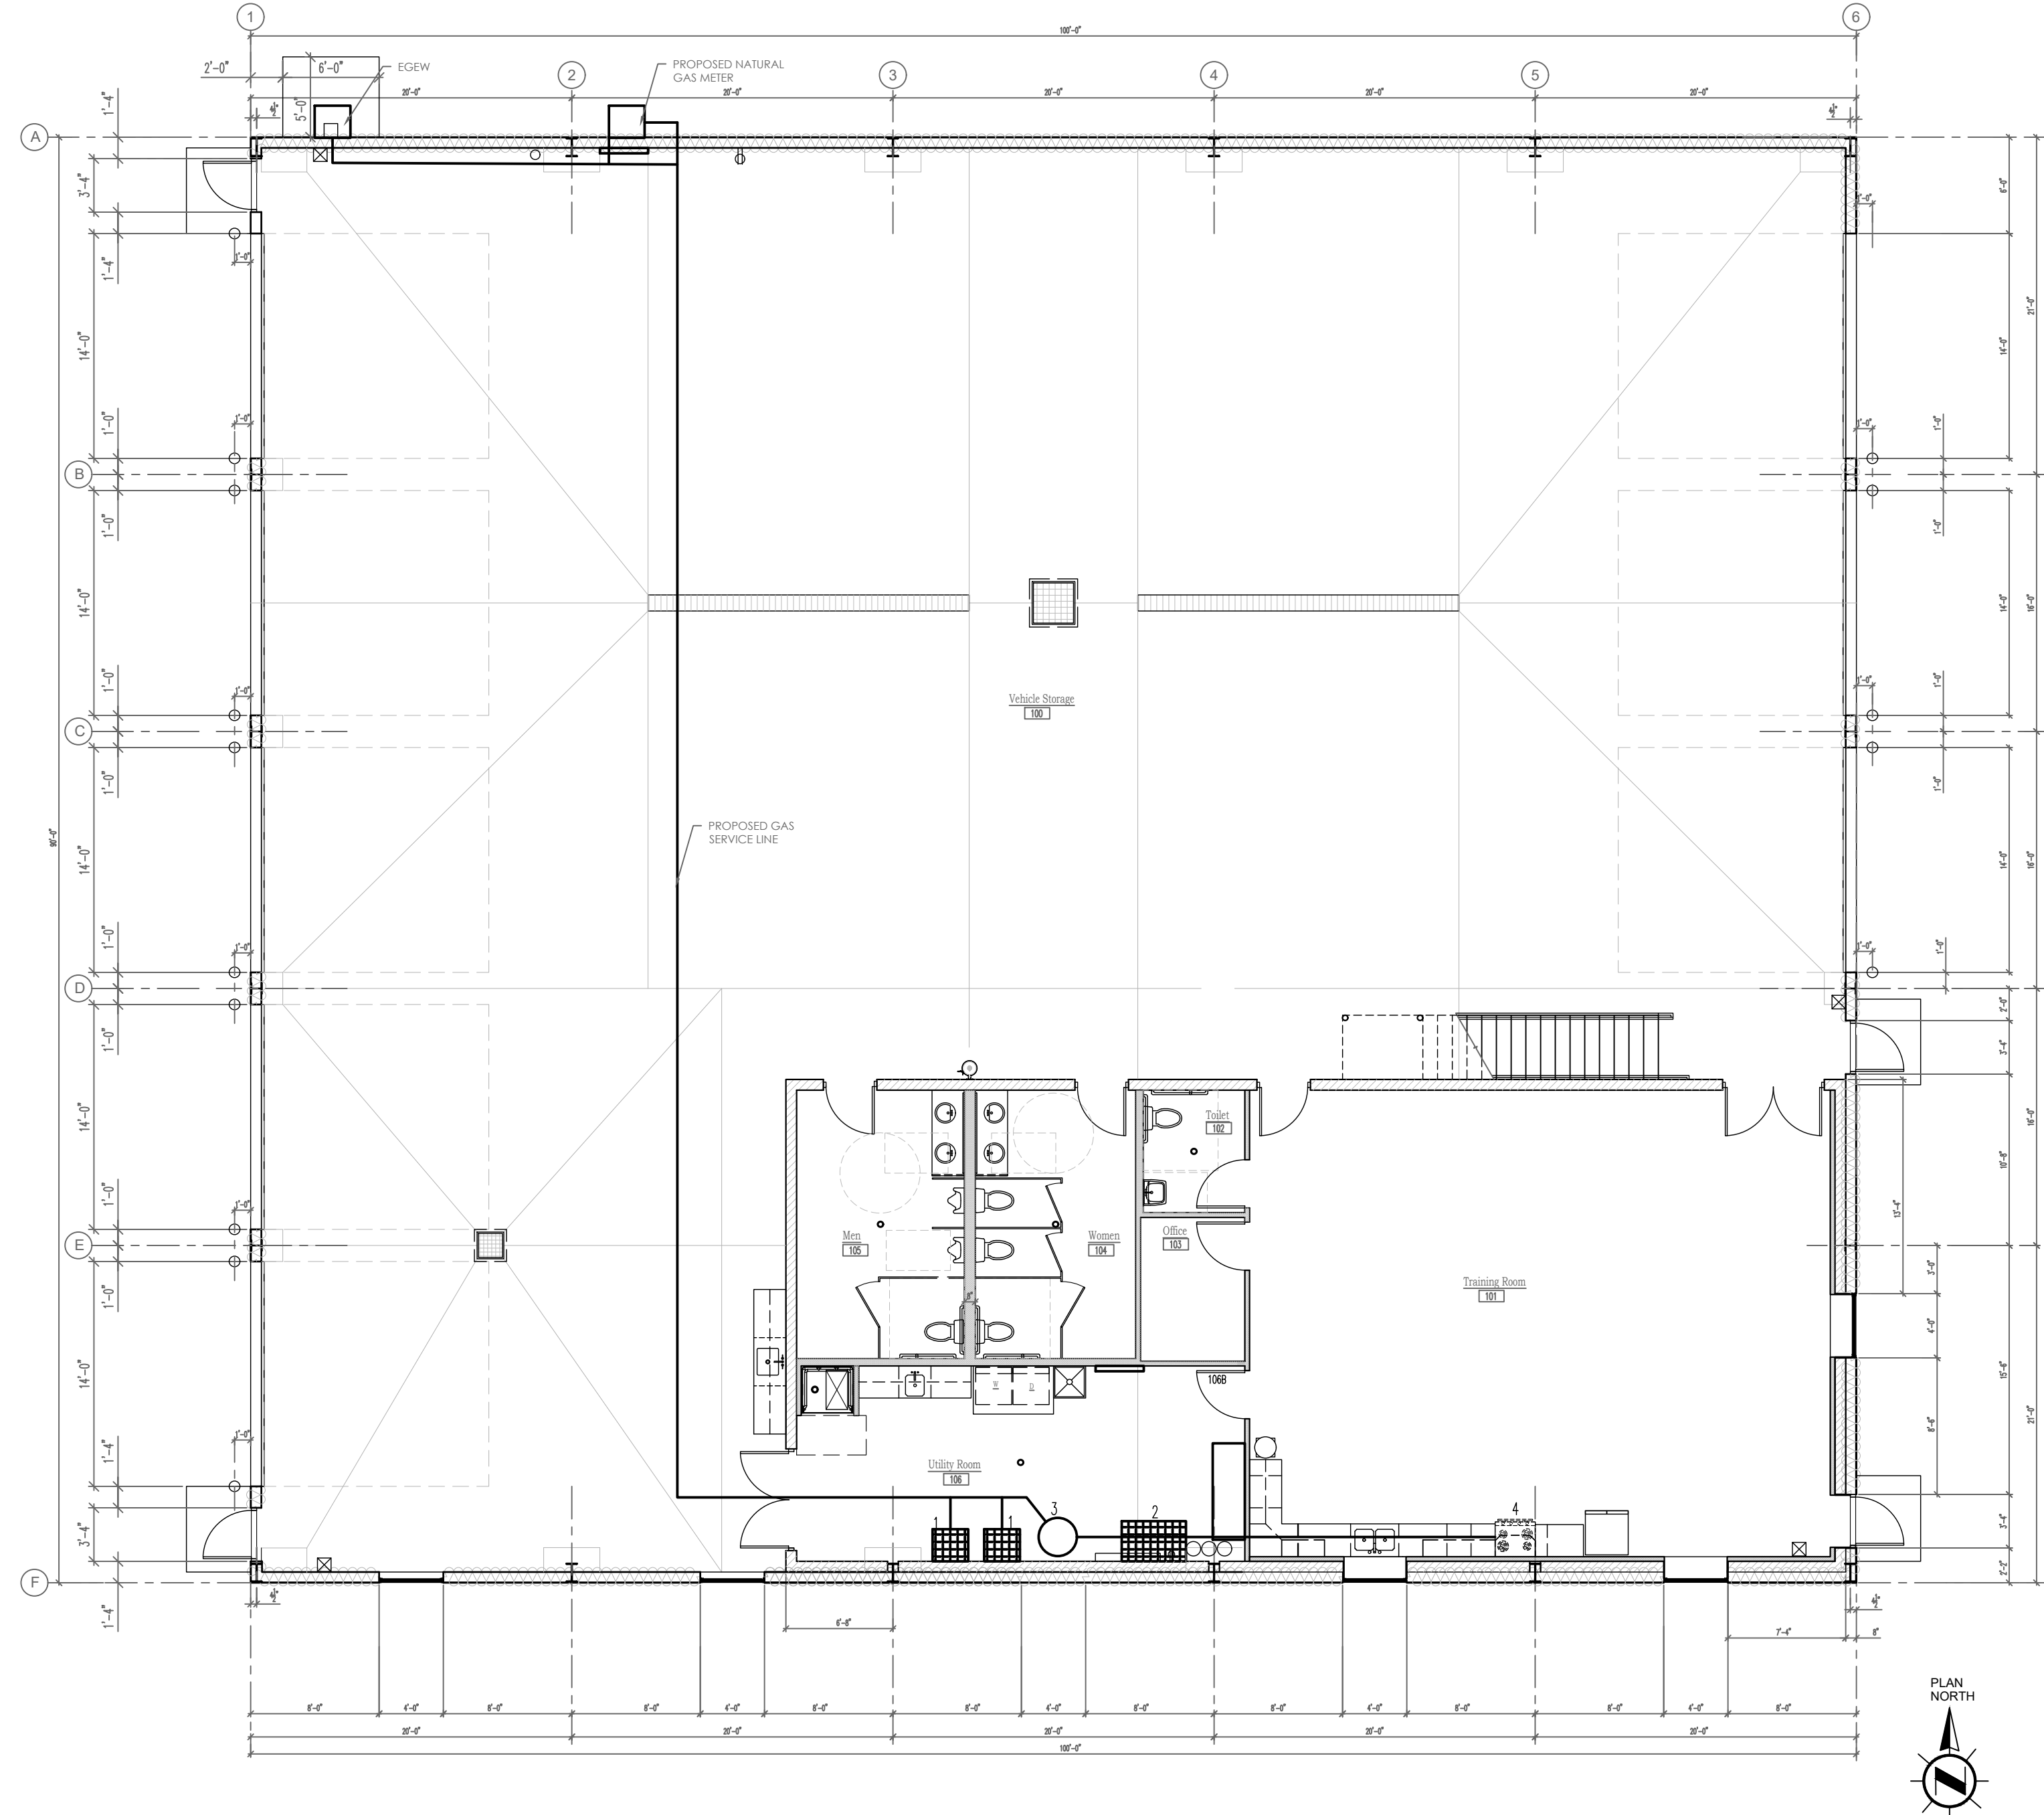

EQUIPMENT LEDGEND	
DESIGNATION	FIXTURES
1	BOILER
2	FURNACE
3	WATER HEATER
4	RANGE

NOTE:

- GENERAL CONTRACTOR / PLUMBING CONTRACTOR SHALL COORDINATE NATURAL GAS CONNECTION WITHIN THE UTILITY
- GENERAL CONTRACTOR / PLUMBING CONTRACTOR SHALL BE RESPONSIBLE FOR PIPING SIZING TO COMPLY WITH NFPA AND ICC CODES
- • GENERAL CONTRACTOR/ PLUMBING CONTRACTOR RESPONSIBLE FOR PROPER EXHAUST & INLETS FOR MECHANICAL EQUIPMENT