

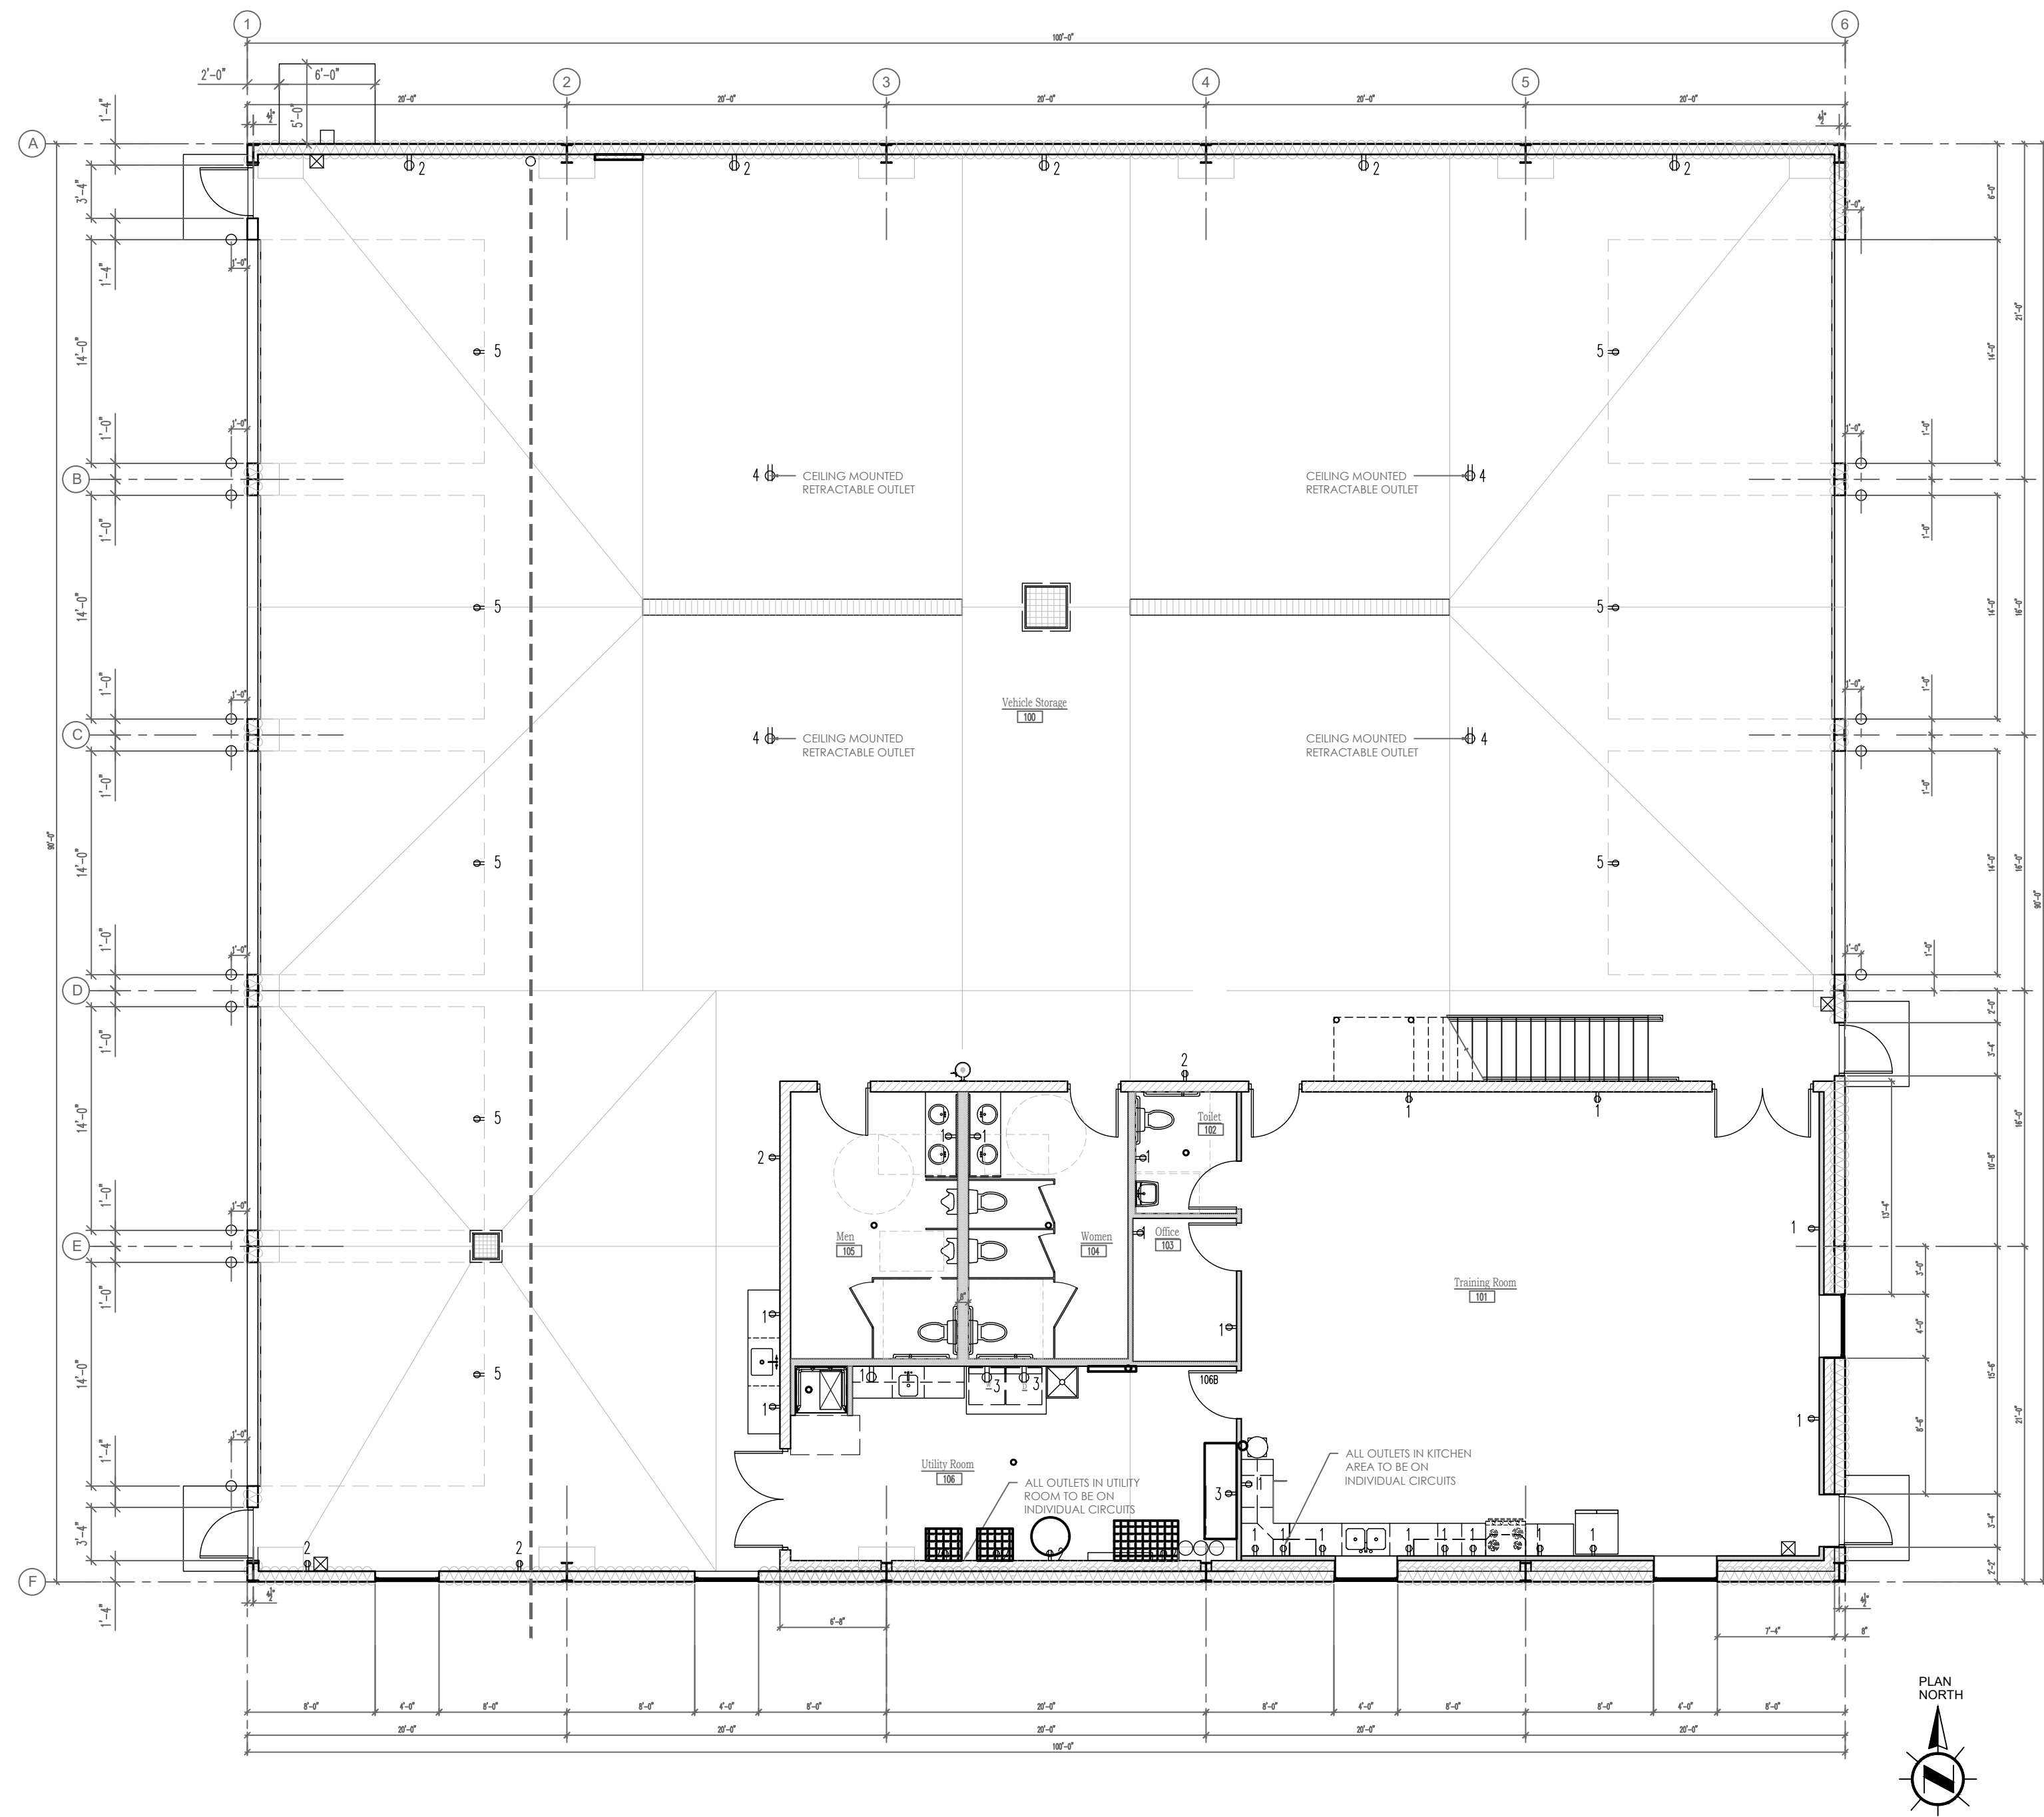
1. GENERAL CONTRACTOR IEC SHALL COORDINATE SERVICE CONNECTION TO THE BUILDING WITH UTILITY
2. UTILITY METER SOCKET SHALL BE CLASS 3 SOCKET 320 AMP.
3. BUILDING SERVICE SHALL BE 300 AMP 230V SINGLE PHASE



LP1			
1	OUTLETS NORTH 20A	2	OUTLETS NORTH 20A
3	OUTLETS EAST 20A	4	OUTLETS EAST 20A
5	OUTLETS WEST 20A	6	LIGHTS ZONE 3 15A
7	LIGHTS ZONE 1 15A	8	LIGHTS TR21 15A
9	LIGHTS ZONE 5 15A	10	FANS I
11	FANS I 20A	12	OUTLETS TR 20A
13	OUTLETS TR 20A	14	OUTLETS TR 20A
15	OUTLETS TR 20A	16	
17	OUTLETS SOUTH 20A	18	
19		20	
LOAD	16 TOTAL		

LP2			
1	LIGHTS ZONE 2 15A	2	LIGHTS ZONE 41 5A
3	LIGHTS BUT 20A	4	LIGHTS TR 22 15 A
5	OUTLETS BUT 20A	6	OUTLETS WEST 20A
7	OUTLET SOUTH 20A	8	GARAGE DOOR
9	GARAGE DOOR	10	
11		12	WATER HEATER 15A
13	FURNACE 40A	14	REC. PUMP 1 15A
15		16	REC. PUMP 2 15A
17	AC 40A	18	BOILER 1 15A
19		20	BOILER 2 15A
LOAD	20 TOTAL		

GENERAL CONTRACTOR/ ELECTRICAL
CONTRACTOR IS RESPONSIBLE FOR
DESIGN, SIZING, & PERMITTING OF PLANS
TO BE USED FOR CONSTRUCTION




OUTLET SCHEDULE	
TYPE	NOTE
1	15 AMP
2	20 AMP
3	40 AMP
4	20 AMP RETRACTABLE CEILING MOUNT
5	20 AMP CEILING MOUNT

GENERAL CONTRACTOR/ ELECTRICAL
CONTRACTOR IS RESPONSIBLE FRO
DESIGN, SIZING, & PERMITTING OF PLANS
TO BE USED FOR CONSTRUCTION



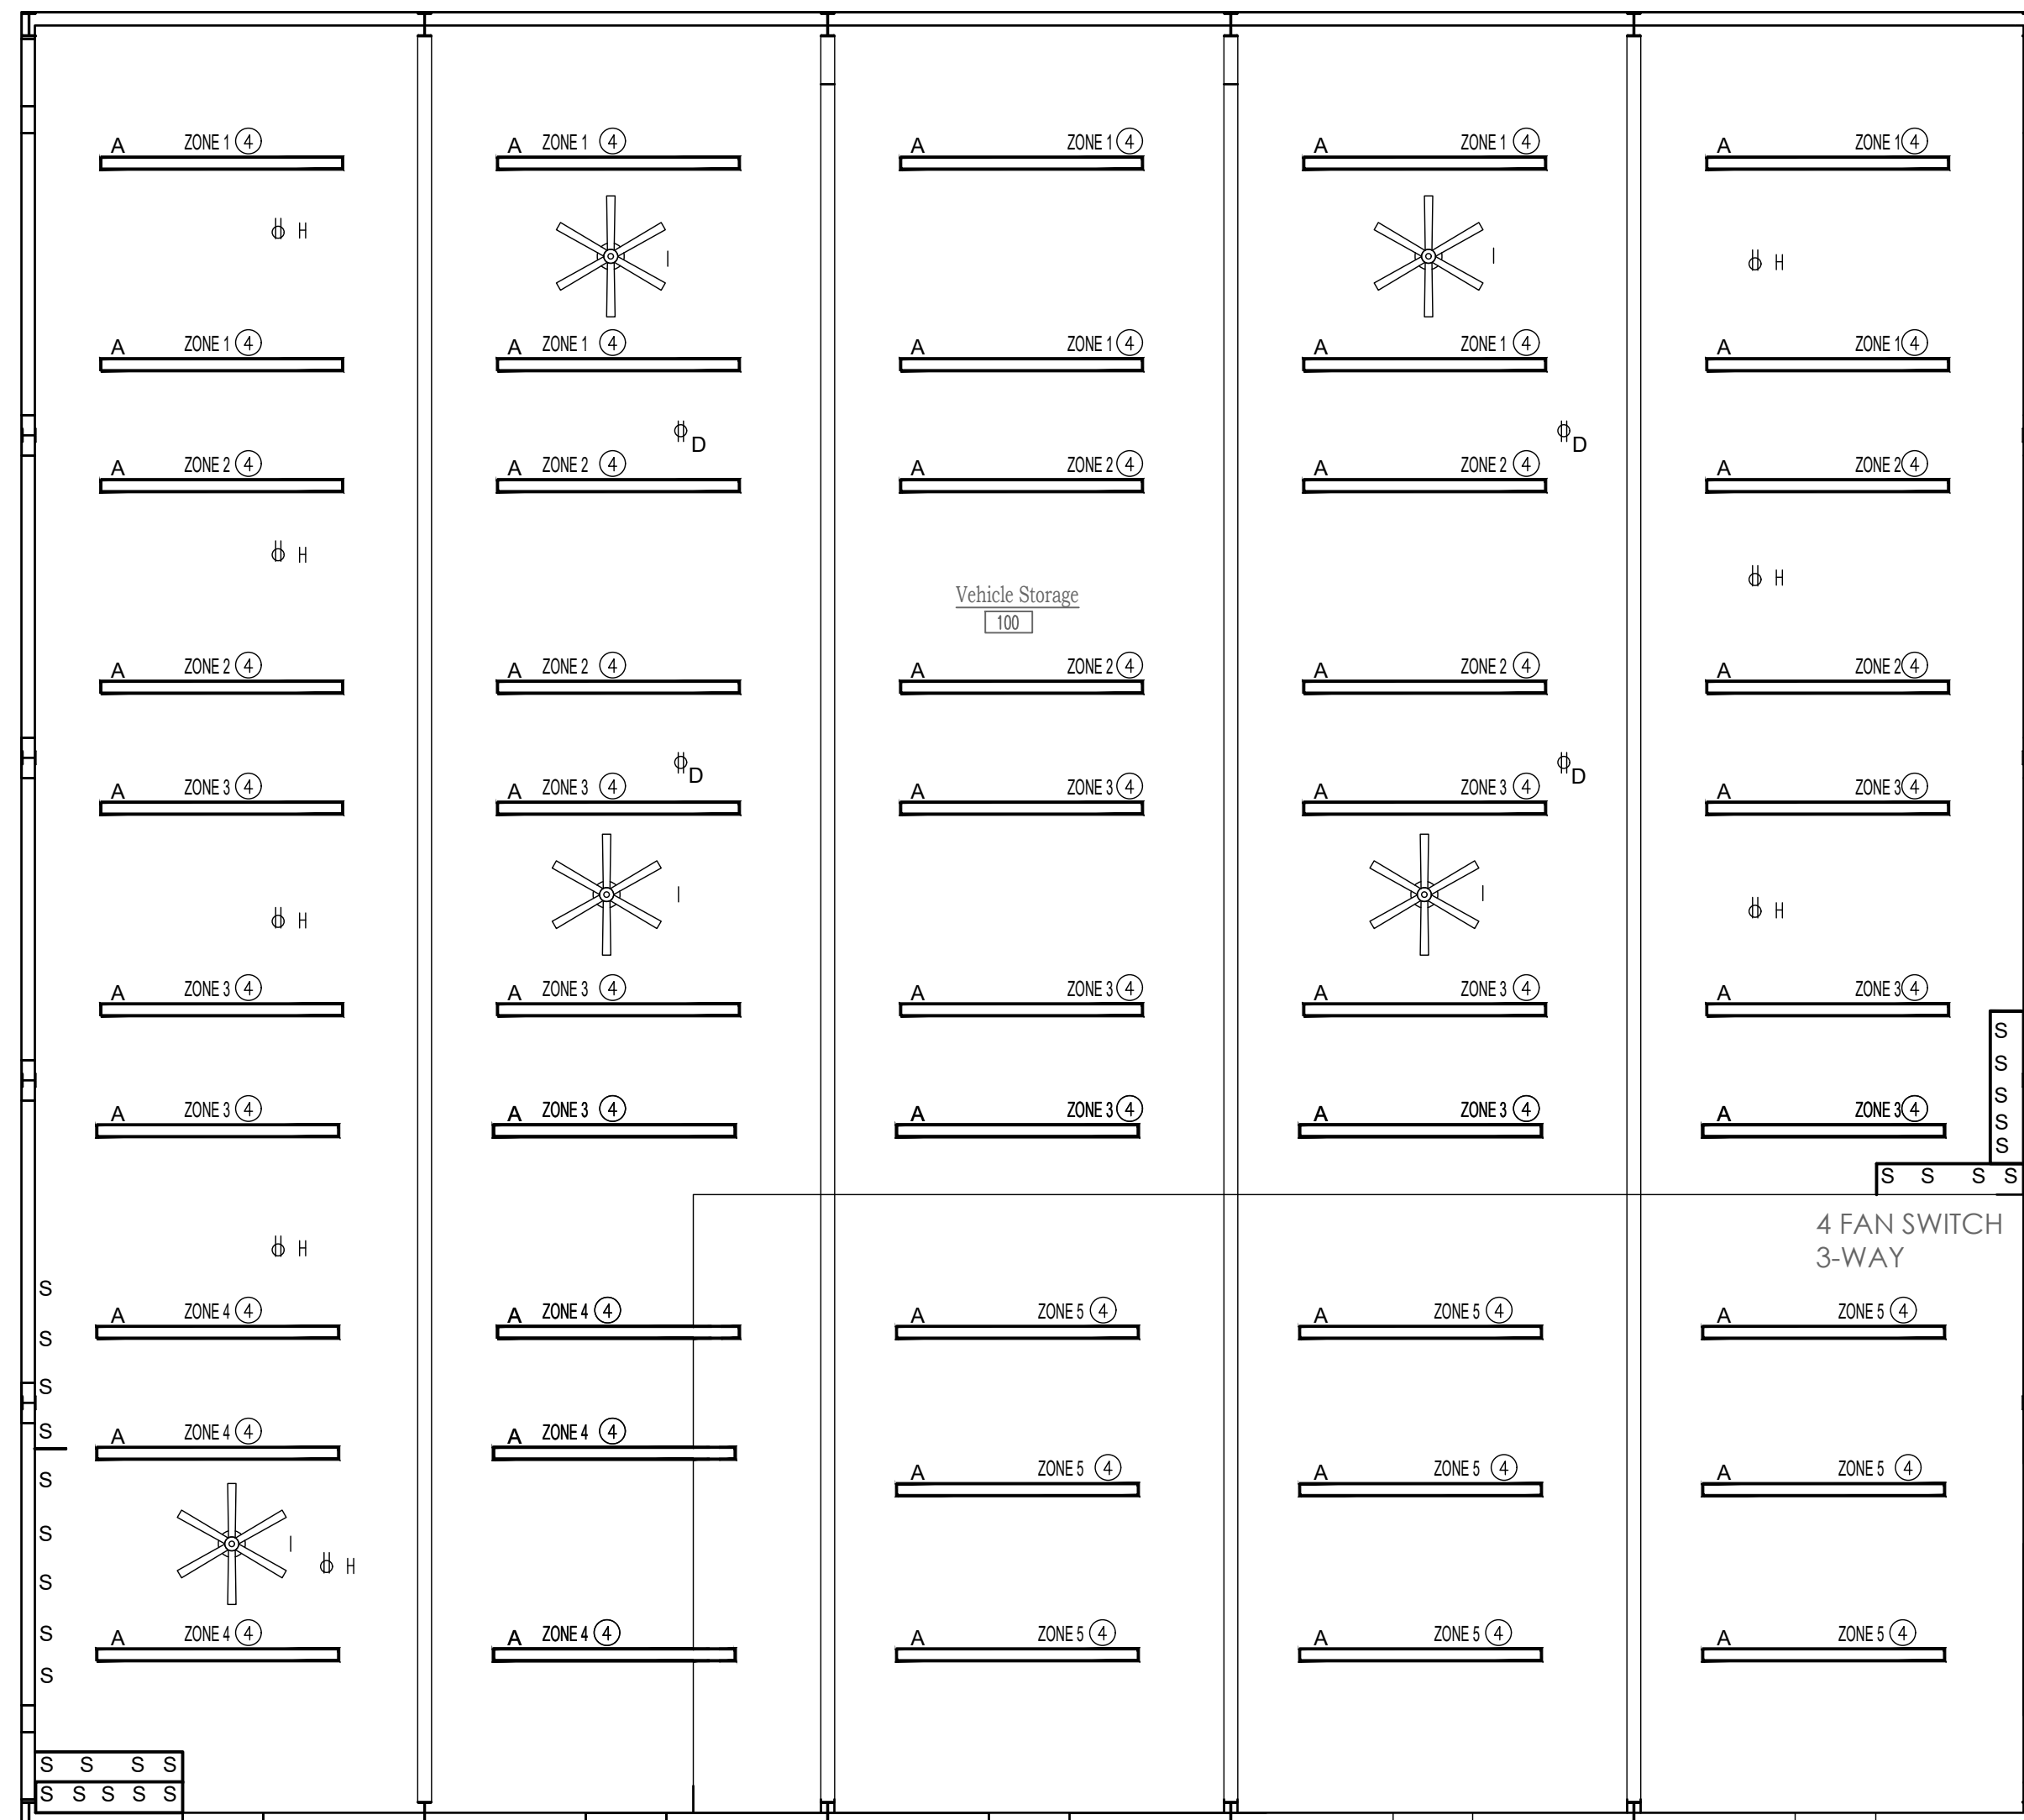CEILING BELOW MEZZANINE







4 FAN SWITCH
3-WAY

5 LIGHT
SWITCH 3-WAY

HIGH CEILING

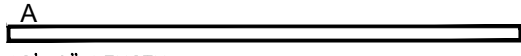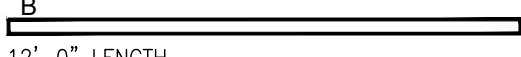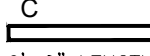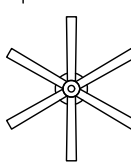TYPICAL CEILING FINISHES
UNDER PRECAST MEZZANINE:
8'-8" CEILING
MEDIUM ORANGE PEEL TEXTURE
PAINTED FINISH


GENERAL NOTES		REFLECTED CEILING PLANS
1. ALL AREAS NOT SPECIFICALLY NOTED ON PLAN OTHERWISE SHALL RECEIVE PAINTED GYP CEILING AT HEIGHT OF STRUCTURE NOTED ON SECTIONS.		
2. WORK SURFACE FOOTCANDLE LIGHTING REQUIREMENTS:		
ROOM	FOOTCANDLES (MINIMUM @ 36" A.F.F.)	
VEHICLE STORAGE	70	
MEZZANINE	50	
TOILETS	40	
UTILITY ROOM	50	
OFFICE & TRAINING ROOM	75	
SHOW ROOM	50	
KEYED NOTES		REFLECTED CEILING PLANS
(1) UNDER - UPPER CABINET LED CONTINUOUS TAPE LIGHTING (2) FAN / LIGHT PROVIDED IN ABOVE-STOVE EXHAUST FAN. VENT FAN TO EXTERIOR. (3) CONTINUE GARAGE CEILING LIGHTING OVER THE MEZZANINE AREA. FOLLOW PREVAILING LIGHTING ARRANGEMENT. 3/A2.2- MEZZANINE LIGHTING PLAN (4) PROVIDE SWITCHING TO CONTROL LIGHTING (ON / OFF) PER NOTED ZONES		
LEGEND- Fixtures		REFLECTED CEILING PLANS
A  12'-0" LENGTH LOW-PROFILE STRIP LED MOUNT LEVEL AT 17'-0" ABOVE FLOOR	E 30" LENGTH, LED WALL-MOUNT UTILITY SCOURCE	
B  12'-0" LENGTH LOW-PROFILE STRIP LED CEILING SURFACE MOUNTED	F 4 " RECESSED, FIXED, NON-FIRE-RATED, LED CEILING SURFACE-MOUNT WATERPROOF	
C  6'-0" LENGTH LOW-PROFILE STRIP LED CEILING SURFACE MOUNTED	G 4 " SURFACE-MOUNT, FIXED NON-FIRE-RATED, LED CEILING SURFACE MOUNT	
D  20 AMP, CEILING-MOUNT OUTLET ON RETRACTABLE CORD REEL	H EXIT LIGHT	
 SURFACE MOUNT FAN / LIGHT FIXTURE W/ EXTENSION STEM BIG-ASS FAN CO. MODEL ES6- 72" DIAMETER BLACK FINISH	 20 AMP CEILING MOUNTED OUTLET	

ELECTRICAL FIXTURES	
TYPE	NO.
SURFACE MOUNT FAN	5
LIGHT -A	50
LIGHT -B	8
LIGHT -C	3
LIGHT -D	4
LIGHT -E	3
LIGHT -F	1
LIGHT -G	2

NOTE:

- ON/OFF SWITCH LOCATION SHOWN ON PLAN IS A SUGGESTION GENERAL CONTRACTOR/ ELECTRICAL CONTRACTOR SHALL VERIFY LOCATION WITH THE OWNER
- GENERAL CONTRACTOR/ ELECTRICAL CONTRACTOR SHOULD VERIFY THE NUMBER OF ZONES WITH THE OWNER

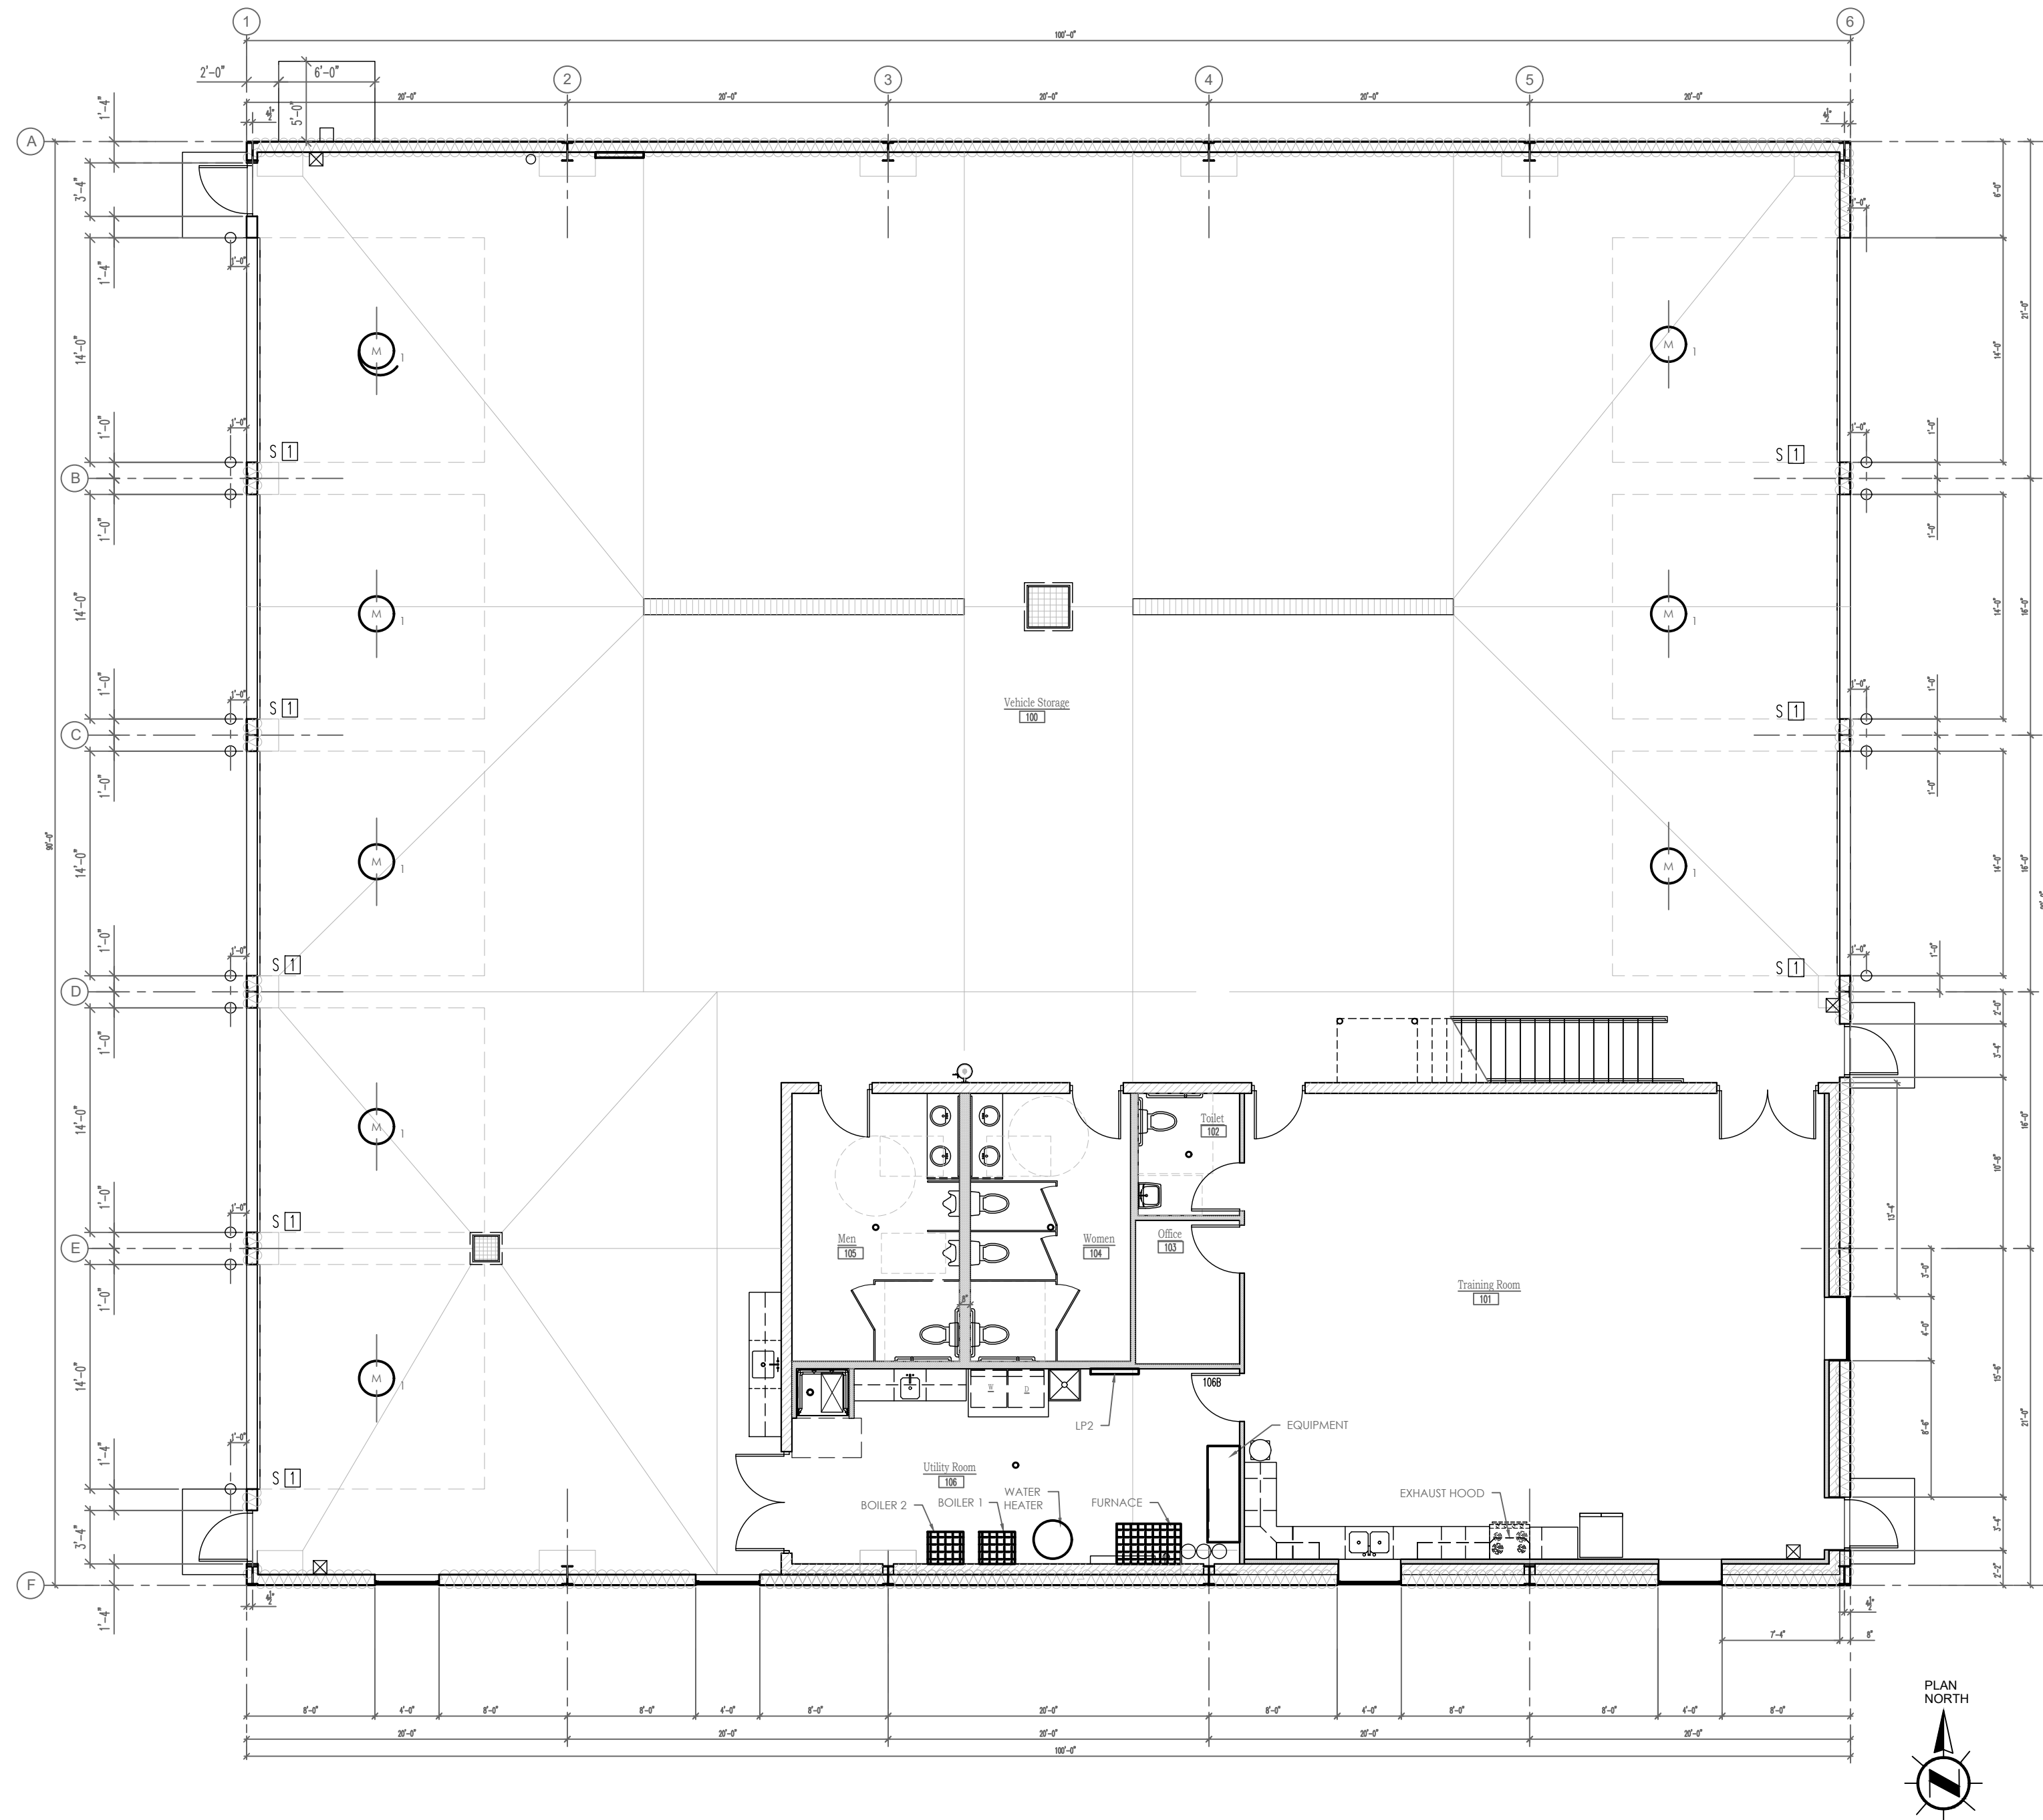GENERAL CONTRACTOR/ ELECTRICAL
CONTRACTOR IS RESPONSIBLE FOR
DESIGN, SIZING, & PERMITTING OF PLANS
TO BE USED FOR CONSTRUCTION



NOTE:

1. ON/OFF/STOP SWITCH
2. MAX OPERATING POWER FOR EACH DOOR MOTOR SHALL NOT EXCEED 1 HP 110V 20 AMP.

MOTOR SCHEDULE	
SYMBOL	DISCRPTION
	OVERHEAD DOOR OPENER MOTOR