


GENERAL CONTRACTOR/ HVAC
CONTRACTOR IS RESPONSIBLE FOR
DESIGN, SIZING, & PERMITTING OF PLANS
TO BE USED FOR CONSTRUCTION

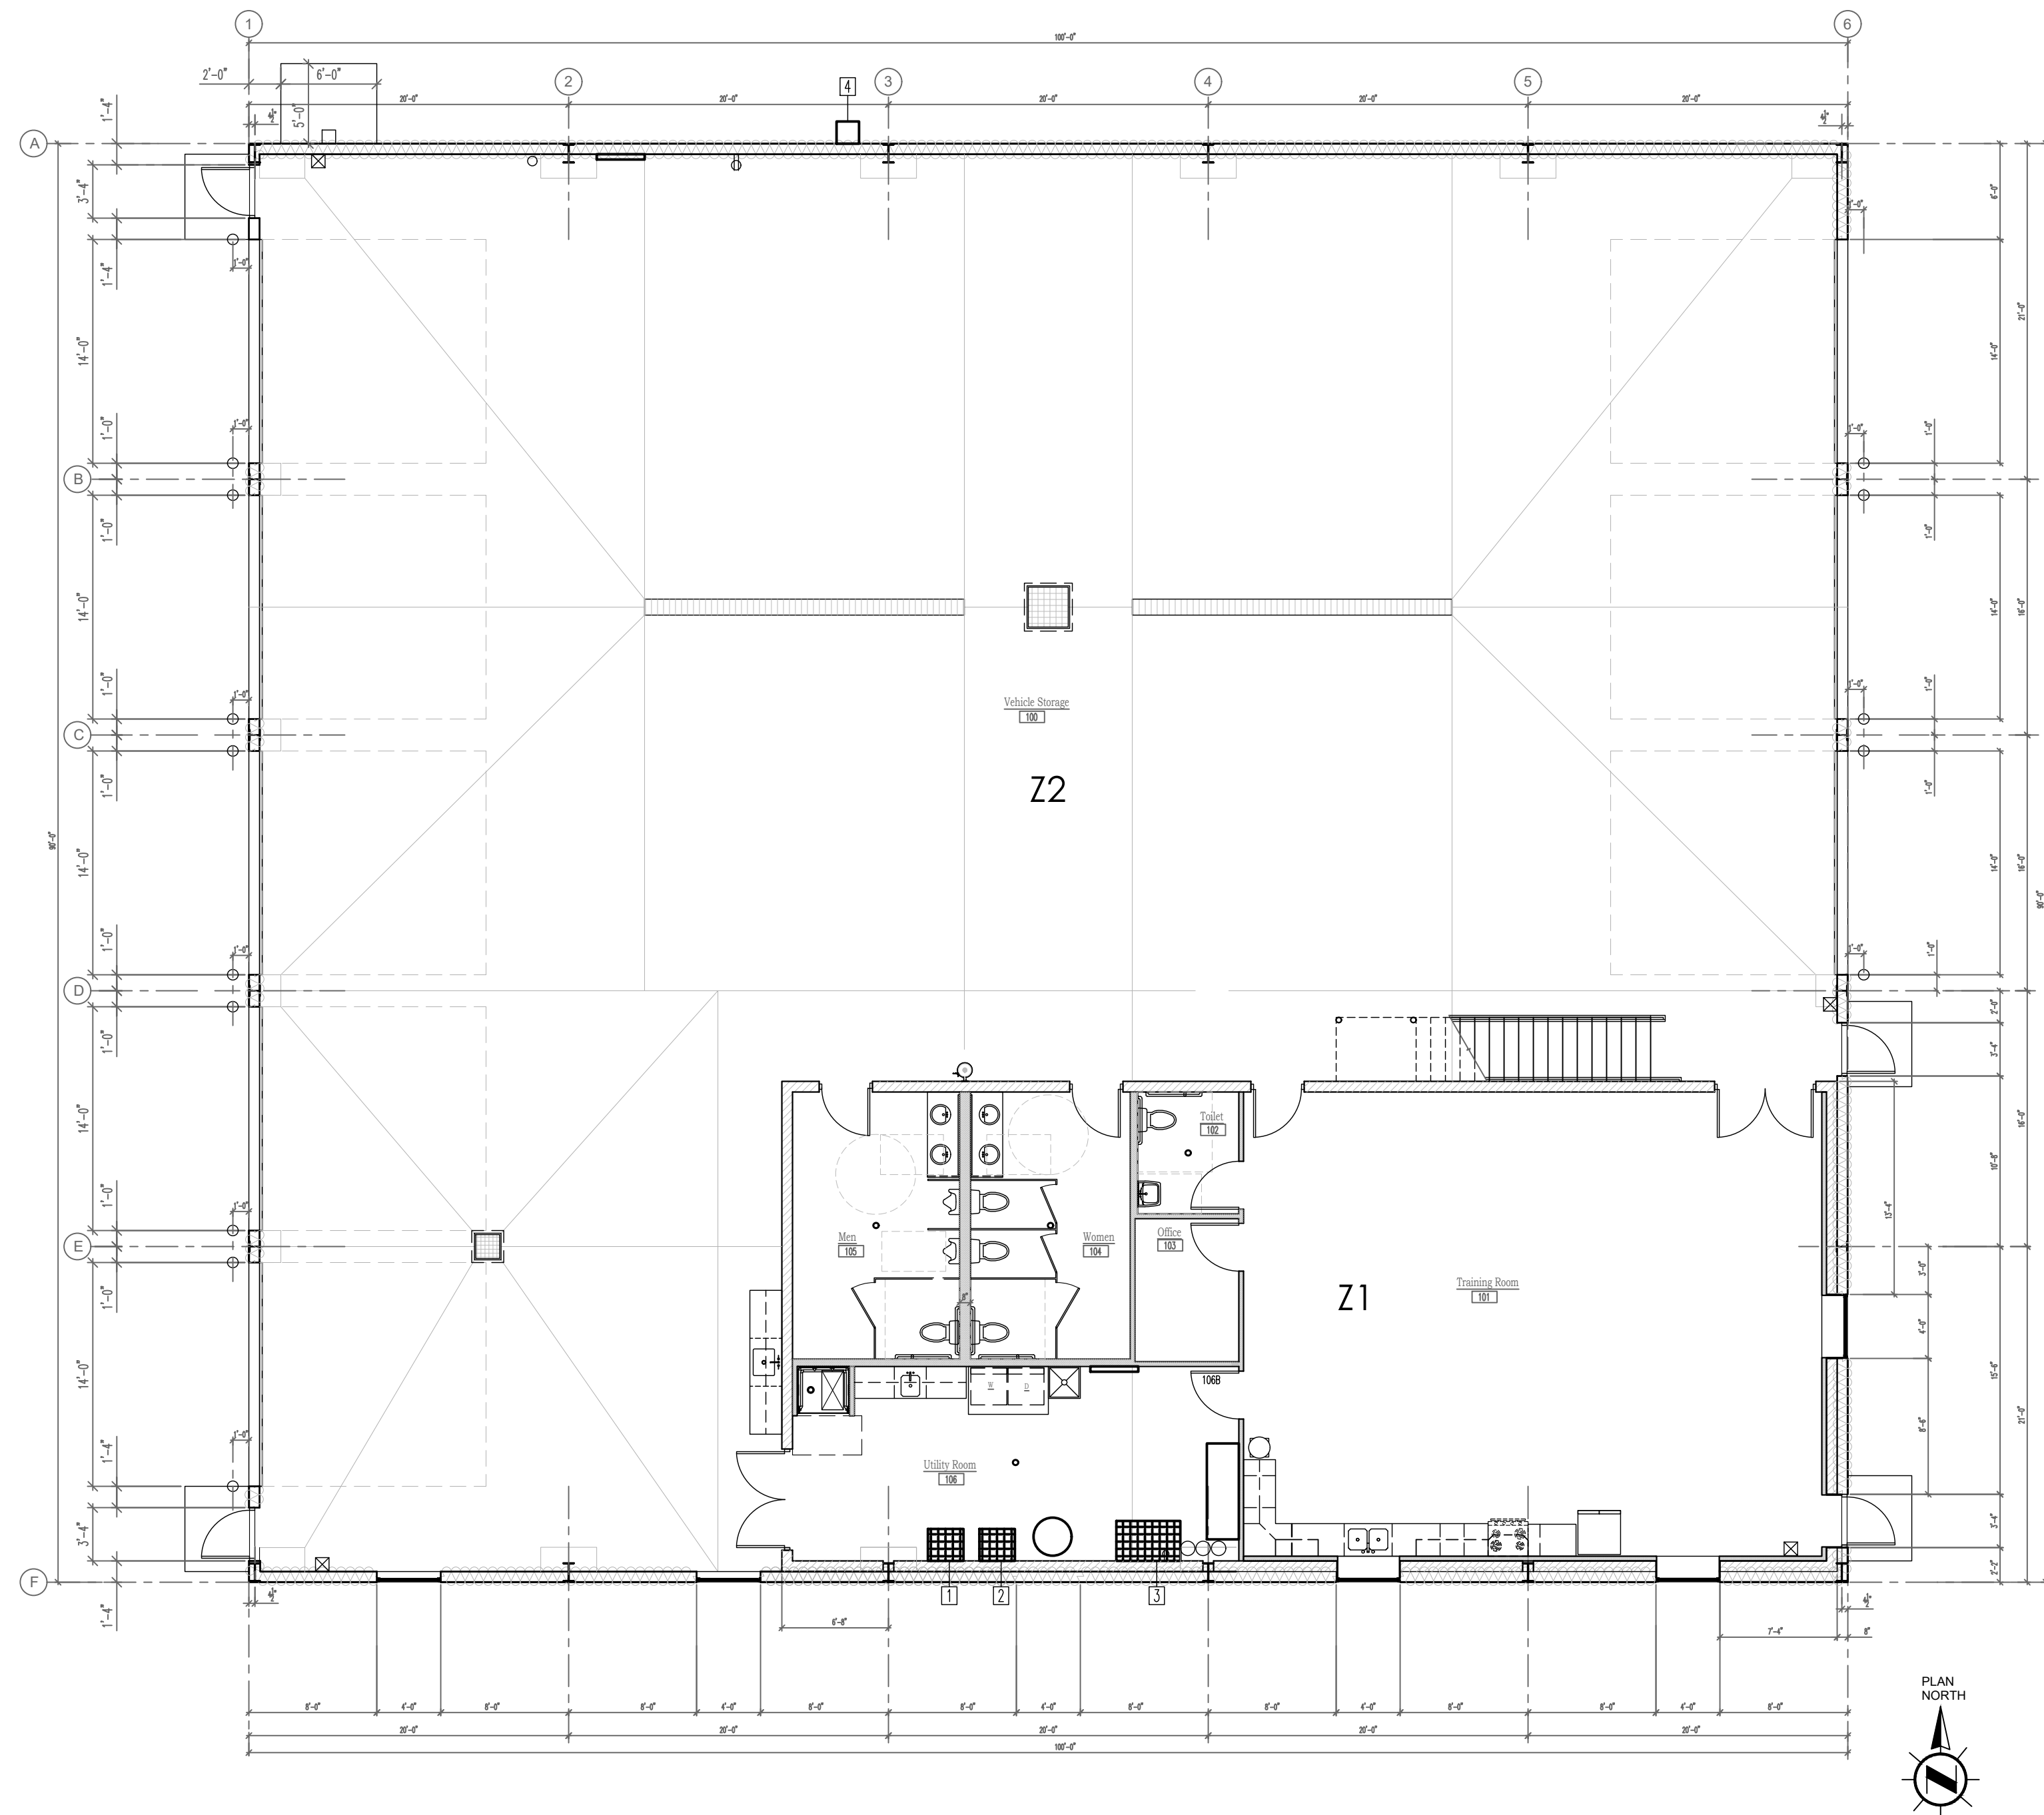

- NOTE:
1. IN FLOOR BOILER NO. 1 WITH
RECIRCULATION PUMP- 1869.56 SF
FOR ZONE 1
 2. IN FLOOR BOILER NO. 2 WITH
RECIRCULATION PUM - 6720.75 SF FOR
ZONE 2
 3. NATURAL GAS FURNACE
 4. A/C UNIT

- NOTE:
- IN FLOOR HEAT SHALL BE COMPLETED WITH MIN. OF 2 ZONES, WITH 1 ZONE FOR BELOW MEZZANINE ONLY
 - FORCED AIR HEATING/ AC FOR BELOW MEZZANINE ONLY
 - GENERAL CONTRACTOR/ HVAC CONTRACTOR RESPONSIBLE FOR PROPER EXHAUST & INLETS FOR MECHANICAL EQUIPMENT