

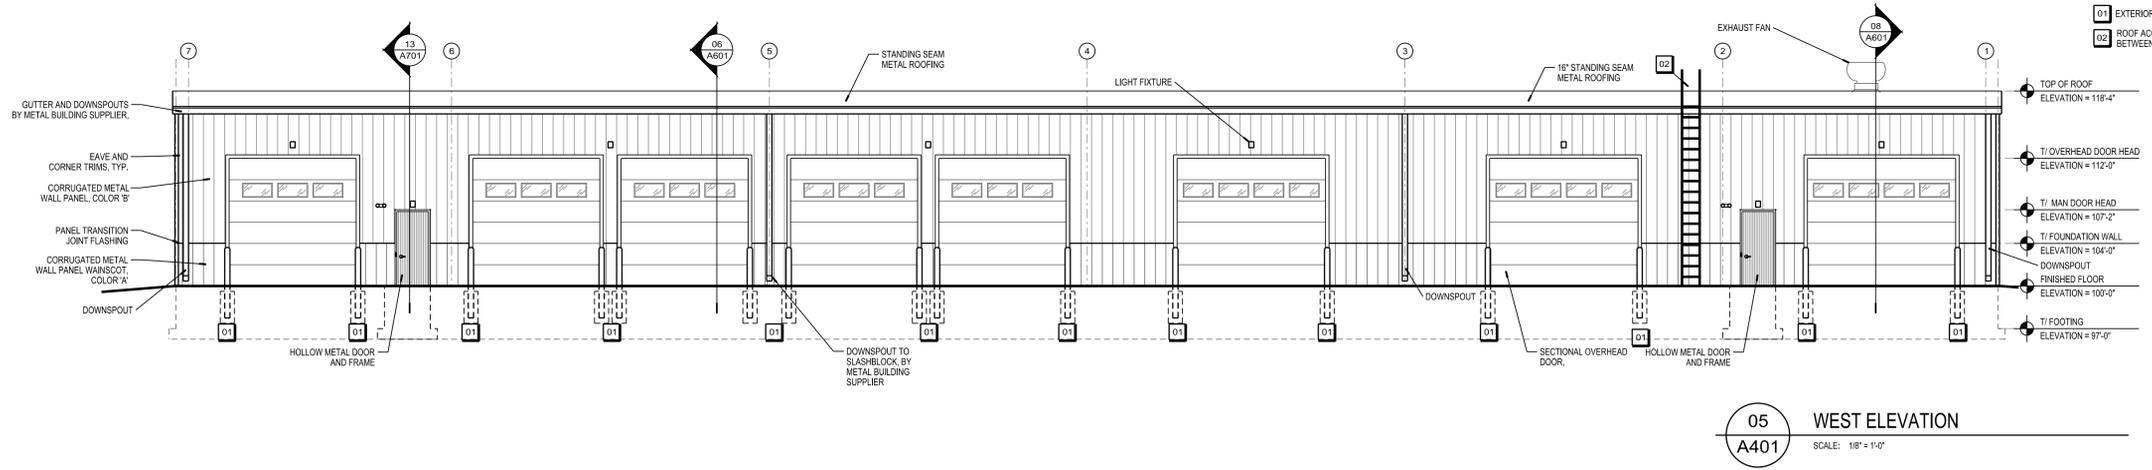
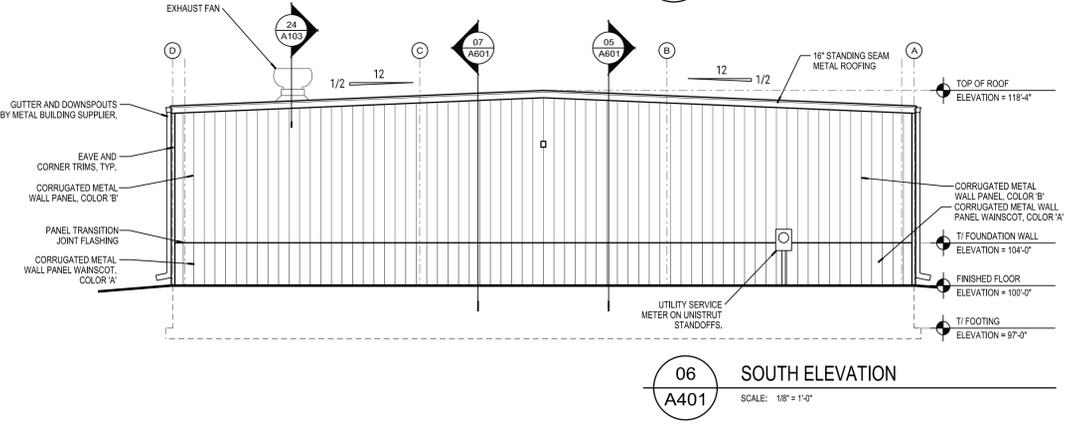
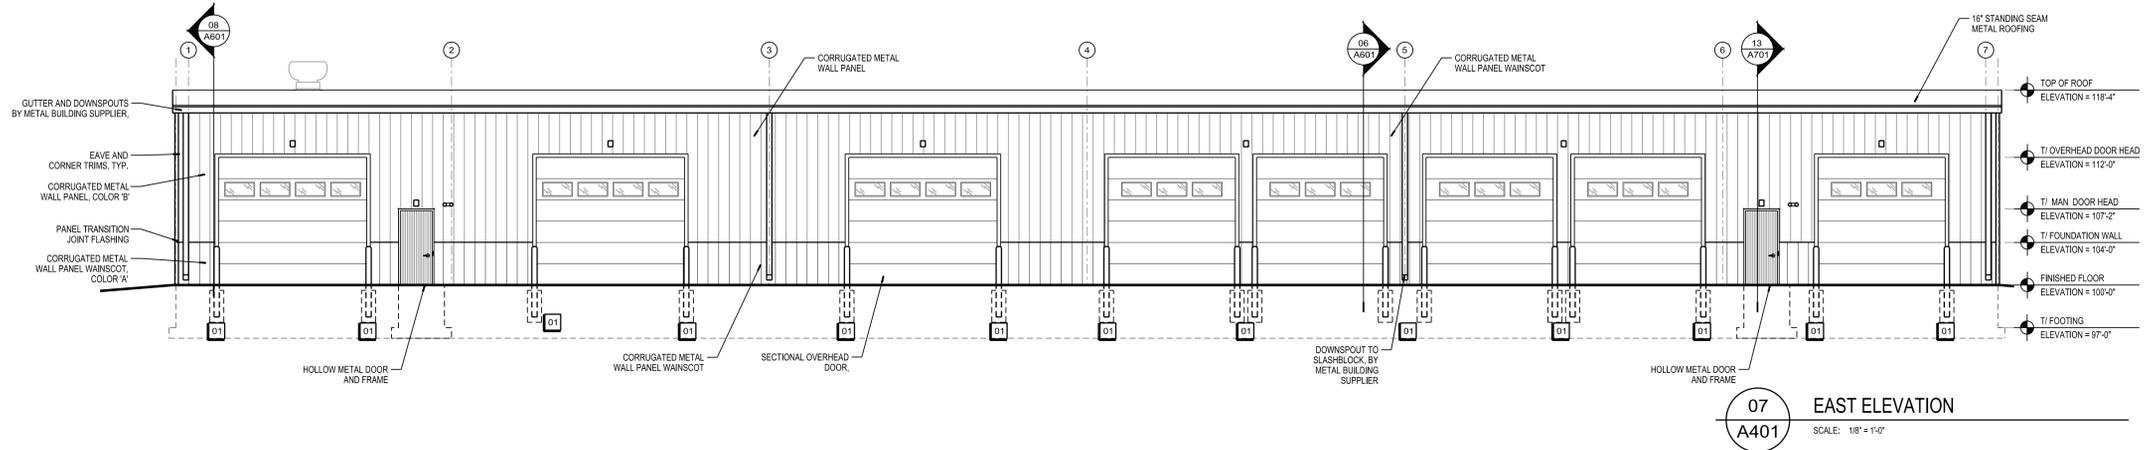


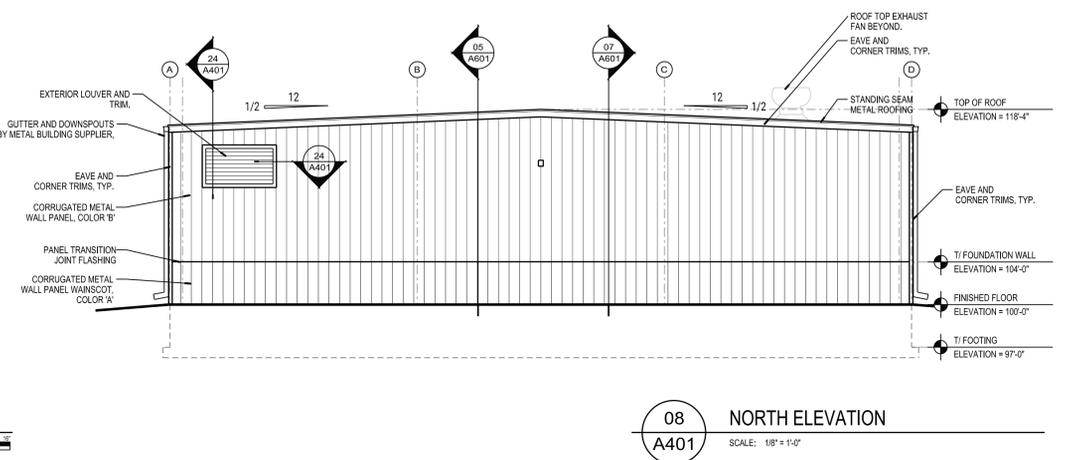

| Revisions: | | |
|------------|------------|--------------|
| No. | Date: | Description: |
| BD | 11/17/2025 | BD DOCUMENTS |

| | |
|---------------|--------------|
| Scale | AS INDICATED |
| Graphic Scale | AS INDICATED |
| DFD Number | 23E2SREBID |
| Set Type | BD |
| Date Issued | 11/17/2025 |

| | |
|--------------|-------------|
| Sheet Number | A401 |
|--------------|-------------|

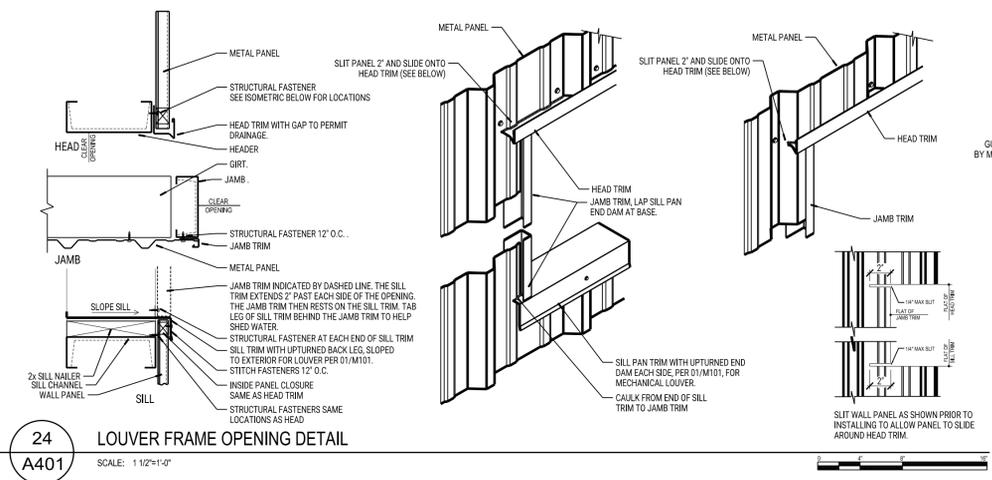

KEYNOTES

- 01 EXTERIOR BOLLARDS WITH HOPE COVER PER DETAIL 08/C800. SEE SPECIFICATION 10 80 00 FOR COVER.
- 02 ROOF ACCESS LADDERS PER SPECIFICATION SECTION 07 12 00. PROVIDE BLOCKING BETWEEN GIRT FRAMING FOR EXTERIOR ATTACHMENT OF LADDER TO WALL ASSEMBLY.

1/8"=1'-0"

Brw/H


SCALE: PLOTTED BY:

ORIGINAL SIZE = 24" x 36"
X:\19860\Draws\23E2SREBID\A401.dgn

1/8"=1'-0"

SCALE: PLOTTED BY: Bmwf

ORIGINAL SIZE = 24" x 36" X:\19860\Drawings\19860\A601.dgn

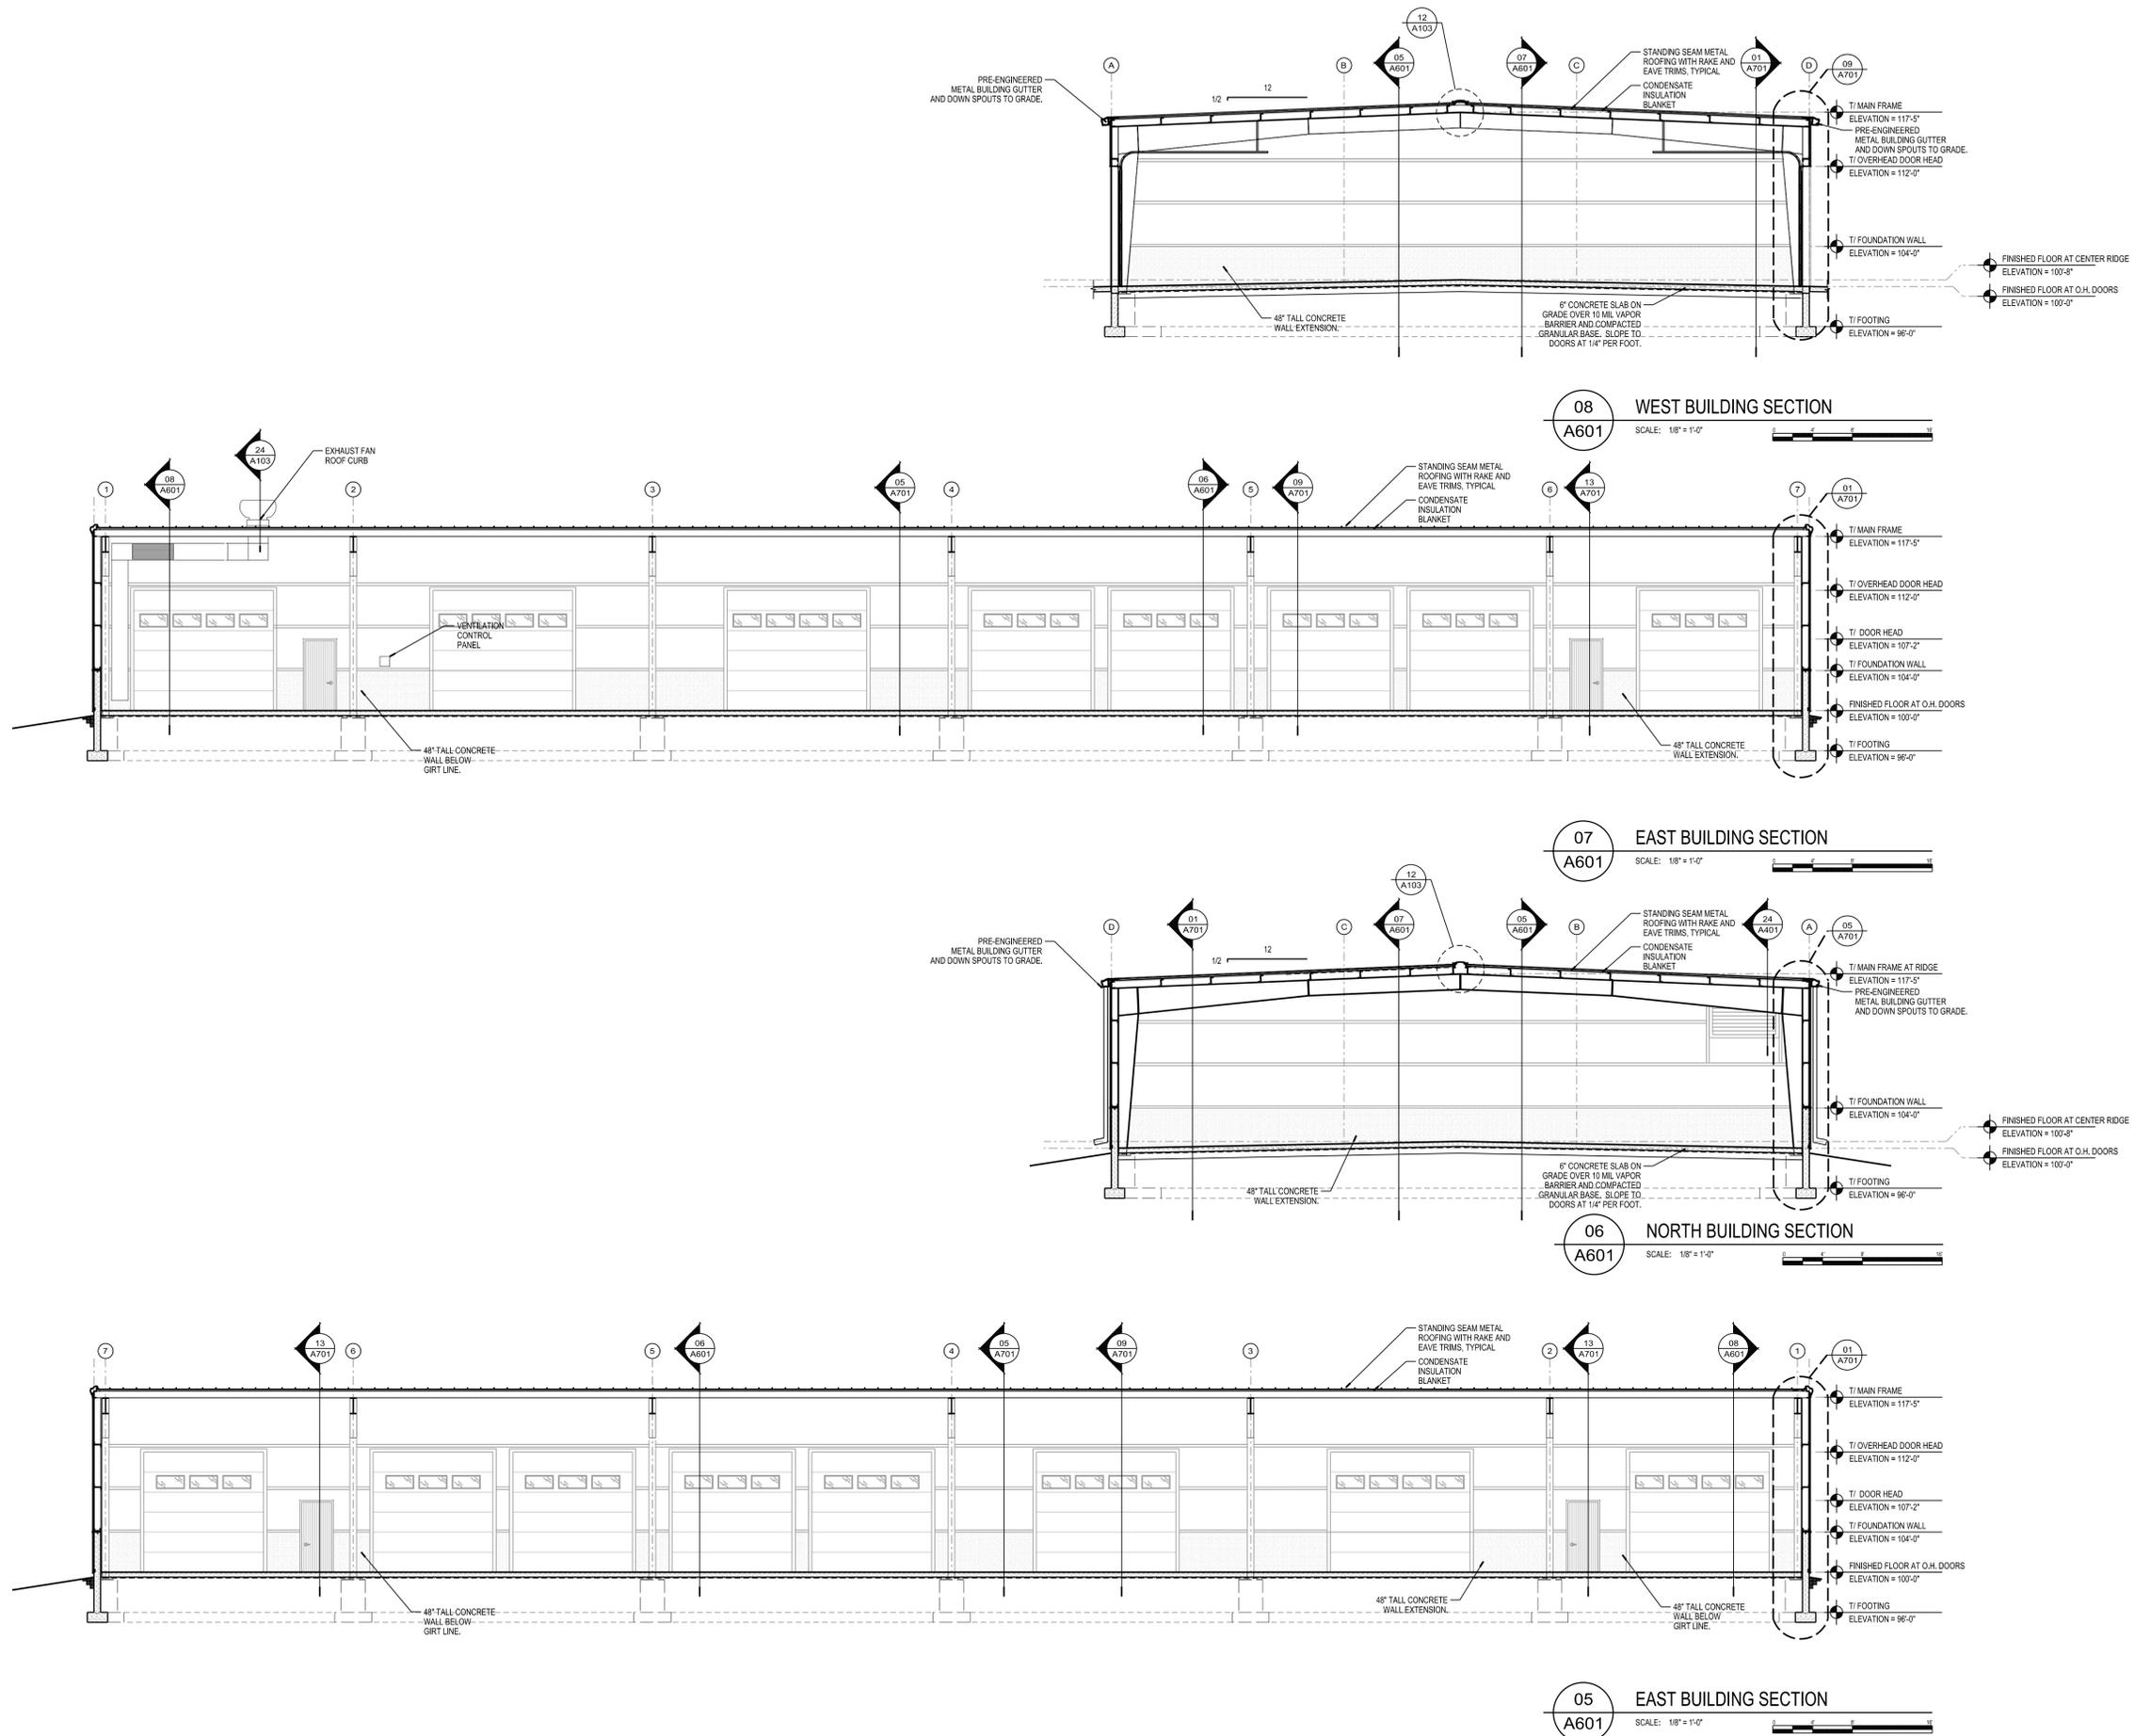

Revisions:

| No. | Date: | Description: |
|-----|------------|--------------|
| BD | 11/17/2025 | BD DOCUMENTS |

| | |
|---------------|--------------|
| Scale | AS INDICATED |
| Graphic Scale | AS INDICATED |
| DFD Number | 23E2SREBID |
| Set Type | BD |
| Date Issued | 11/17/2025 |
| Sheet Number | A601 |

